


SECTION 34, T.34N.,R.30E., M.D.B. & M.

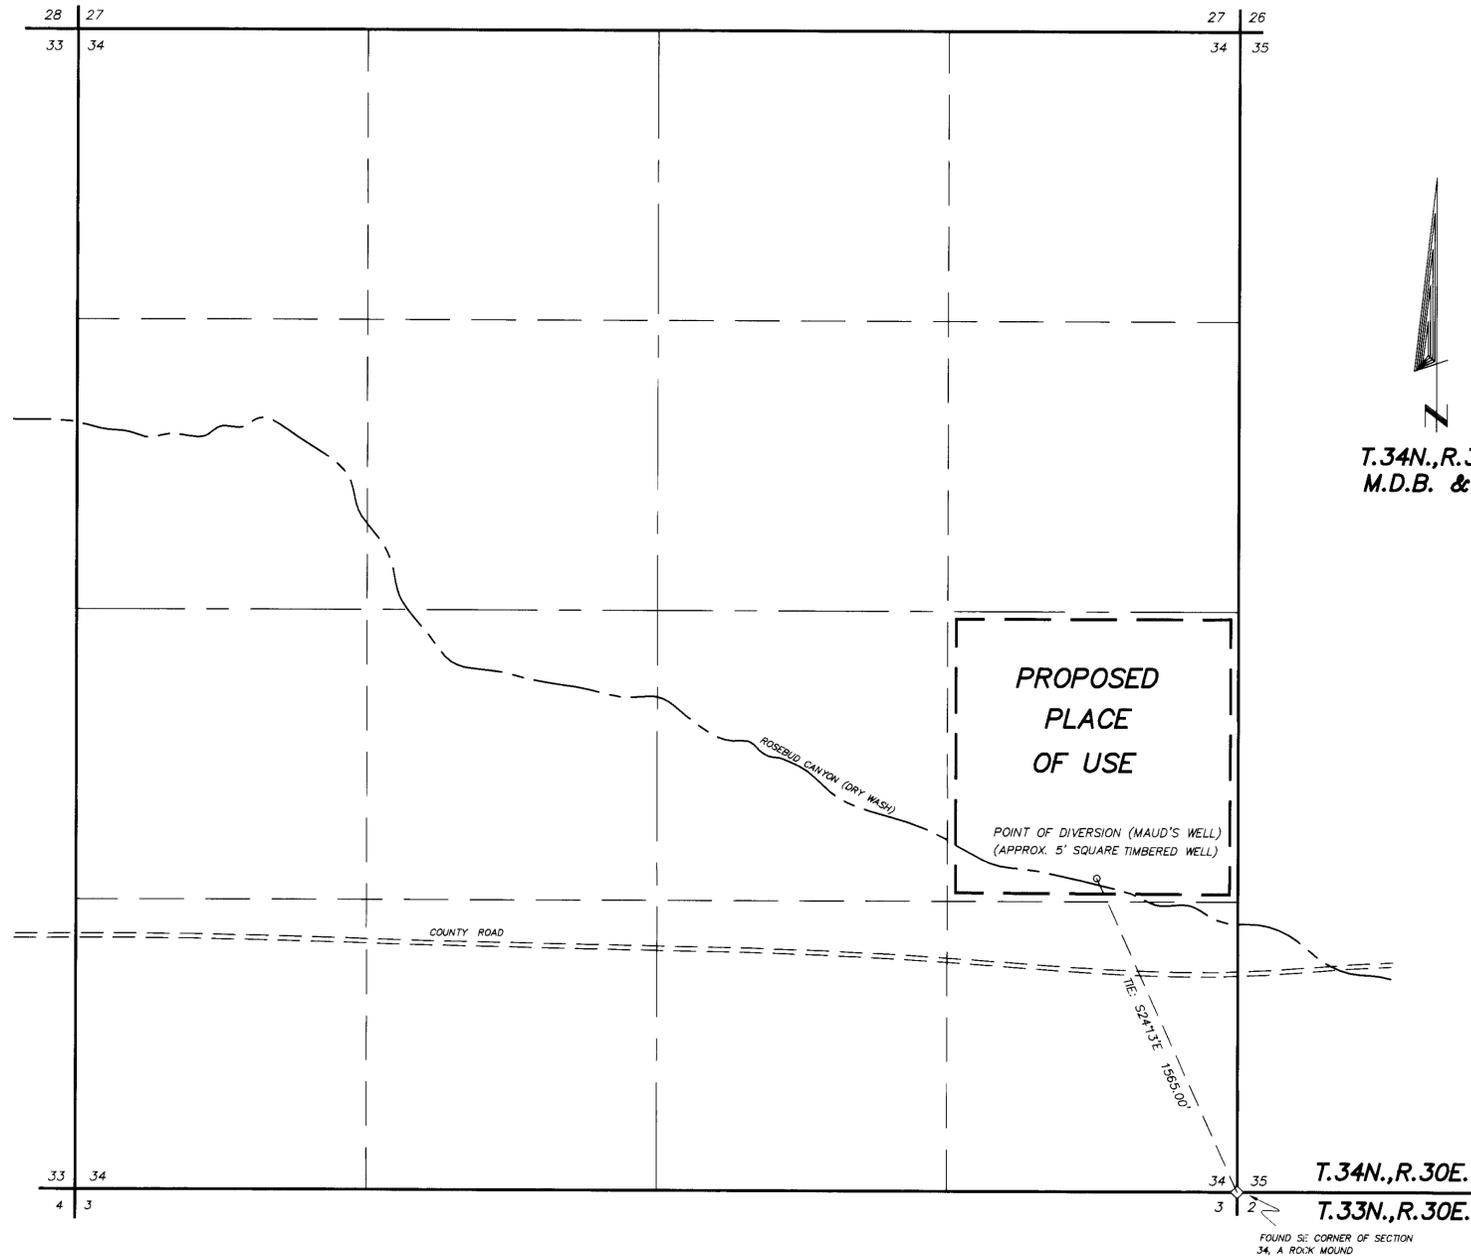

STATE OF NEVADA  
COUNTY OF HUMBOLDT


I, JOHN H. MILTON III, being first duly sworn, depose and say that this map, consisting of one sheet, has been correctly drawn to the designated scale from field notes of a survey made by me, or under my supervision and direction, between the 4th day of December, 2012 and the 5th day of December, 2012; that it truly and correctly represents the proposed location and extent of the works used to divert water from an underground source (MAUD'S WELL) in Pershing County, Nevada by TIM & MARGARITA J. DELONG AS CO-TRUSTEES UNDER THE TIM DELONG FAMILY TRUST AGREEMENT, for stockwatering use; that the point of diversion, the location and size of the diverting channel or other conduit, the place and manner of use, and the location and names of all other works or streams which are crossed by, or connected with the said works, are fully and correctly designated thereon.



State Water Right Surveyor No. 573

Subscribed and sworn to before me this 2nd day of April, 2013.

*Doris A. Twichell*  
DORIS A. TWICHELL, Notary Public in and for Humboldt County, State of Nevada  
My commission expires: May 28th, 2013

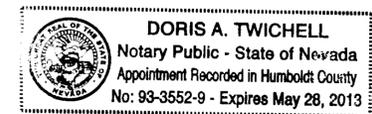


LEGEND

◇ Indicates a found section corner, as noted.


--- Indicates the boundary of the place of use.

BASIS OF BEARINGS

Positions and ties are G.P.S. derived using NAD 83 Datum, accuracy +/- 3 to 5 meters. Section line information from G.L.O. Survey Plat for T.34N., R.30E., M.D.B. & M., dated January 14, 1914.

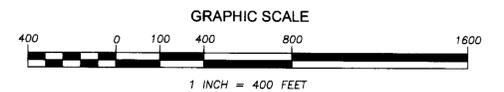

STATE ENGINEER'S USE V010393

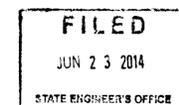

— Map To Accompany Proof Of Appropriation—  
**FOR STOCKWATERING USE**  
— From An Underground Source —  
(MAUD'S WELL)

BY TIM & MARGARITA J. DELONG AS CO-TRUSTEES UNDER THE TIM DELONG FAMILY TRUST AGREEMENT

IN PERSHING COUNTY, NEVADA

