

STATE OF NEVADA
COUNTY OF HUMBOLDT

I, JOHN H. MILTON III, being first duly sworn, depose and say that this map, consisting of one sheet, has been correctly drawn to the designated scale from field notes of a survey made by me, or under my supervision and direction, between the 28th day of August, 2012 and the 29th day of August, 2012; that it truly and correctly represents the proposed location and extent of the works used to divert water from Three Forks #1 Spring, Three Forks #2 Spring, Three Forks #3 Spring, Three Forks #4 Spring, Upper Three Forks Spring, Danner Spring, Woody Spring, Woody #1 Spring, Woody #2 Spring, Upper Woody Spring and Chicken Basin Spring in Pershing County, Nevada by TIM & MARGARITA J. DELONG AS CO-TRUSTEES UNDER THE TIM DELONG FAMILY TRUST AGREEMENT, for stockwatering use; that the point of diversion, the location and size of the diverting channel or other conduit, the place and manner of use, and the location and names of all other works or streams which are crossed by, or connected with the said works, are fully and correctly designated thereon.



State Water Right Surveyor No. 573

Subscribed and sworn to before me this 2nd day of April, 2013.

Doris A. Twichell

DORIS A. TWICHELL, Notary Public in and for Humboldt County, State of Nevada

My commission expires: May 28th, 2013





DORIS A. TWICHELL
Notary Public - State of Nevada
Appointment Recorded in Humboldt County
No: 93-3552-9 - Expires May 28, 2013

LEGEND

- ◊ Indicates a section corner, an iron pipe with a B.L.M. brass cap, unless otherwise noted.
- ▲ Indicates a 1/4 section corner, an iron pipe with a B.L.M. brass cap, unless otherwise noted.
- Indicates the boundary of the place of use.

BASIS OF BEARINGS

Positions and ties are G.P.S. derived using NAD 83 Datum, accuracy +/- 3 to 5 meters. Section line information obtained from the G.L.O. Survey Plot of T.34N., R.34E., dated November 28th, 1902 and accepted March 4th, 1903; the B.L.M. Dependent Resurvey Plot of T.34N., R.33E., dated September 30th, 1991; and the B.L.M. Survey Plot of T.34N., R.33 1/2E., dated September 30, 1991.

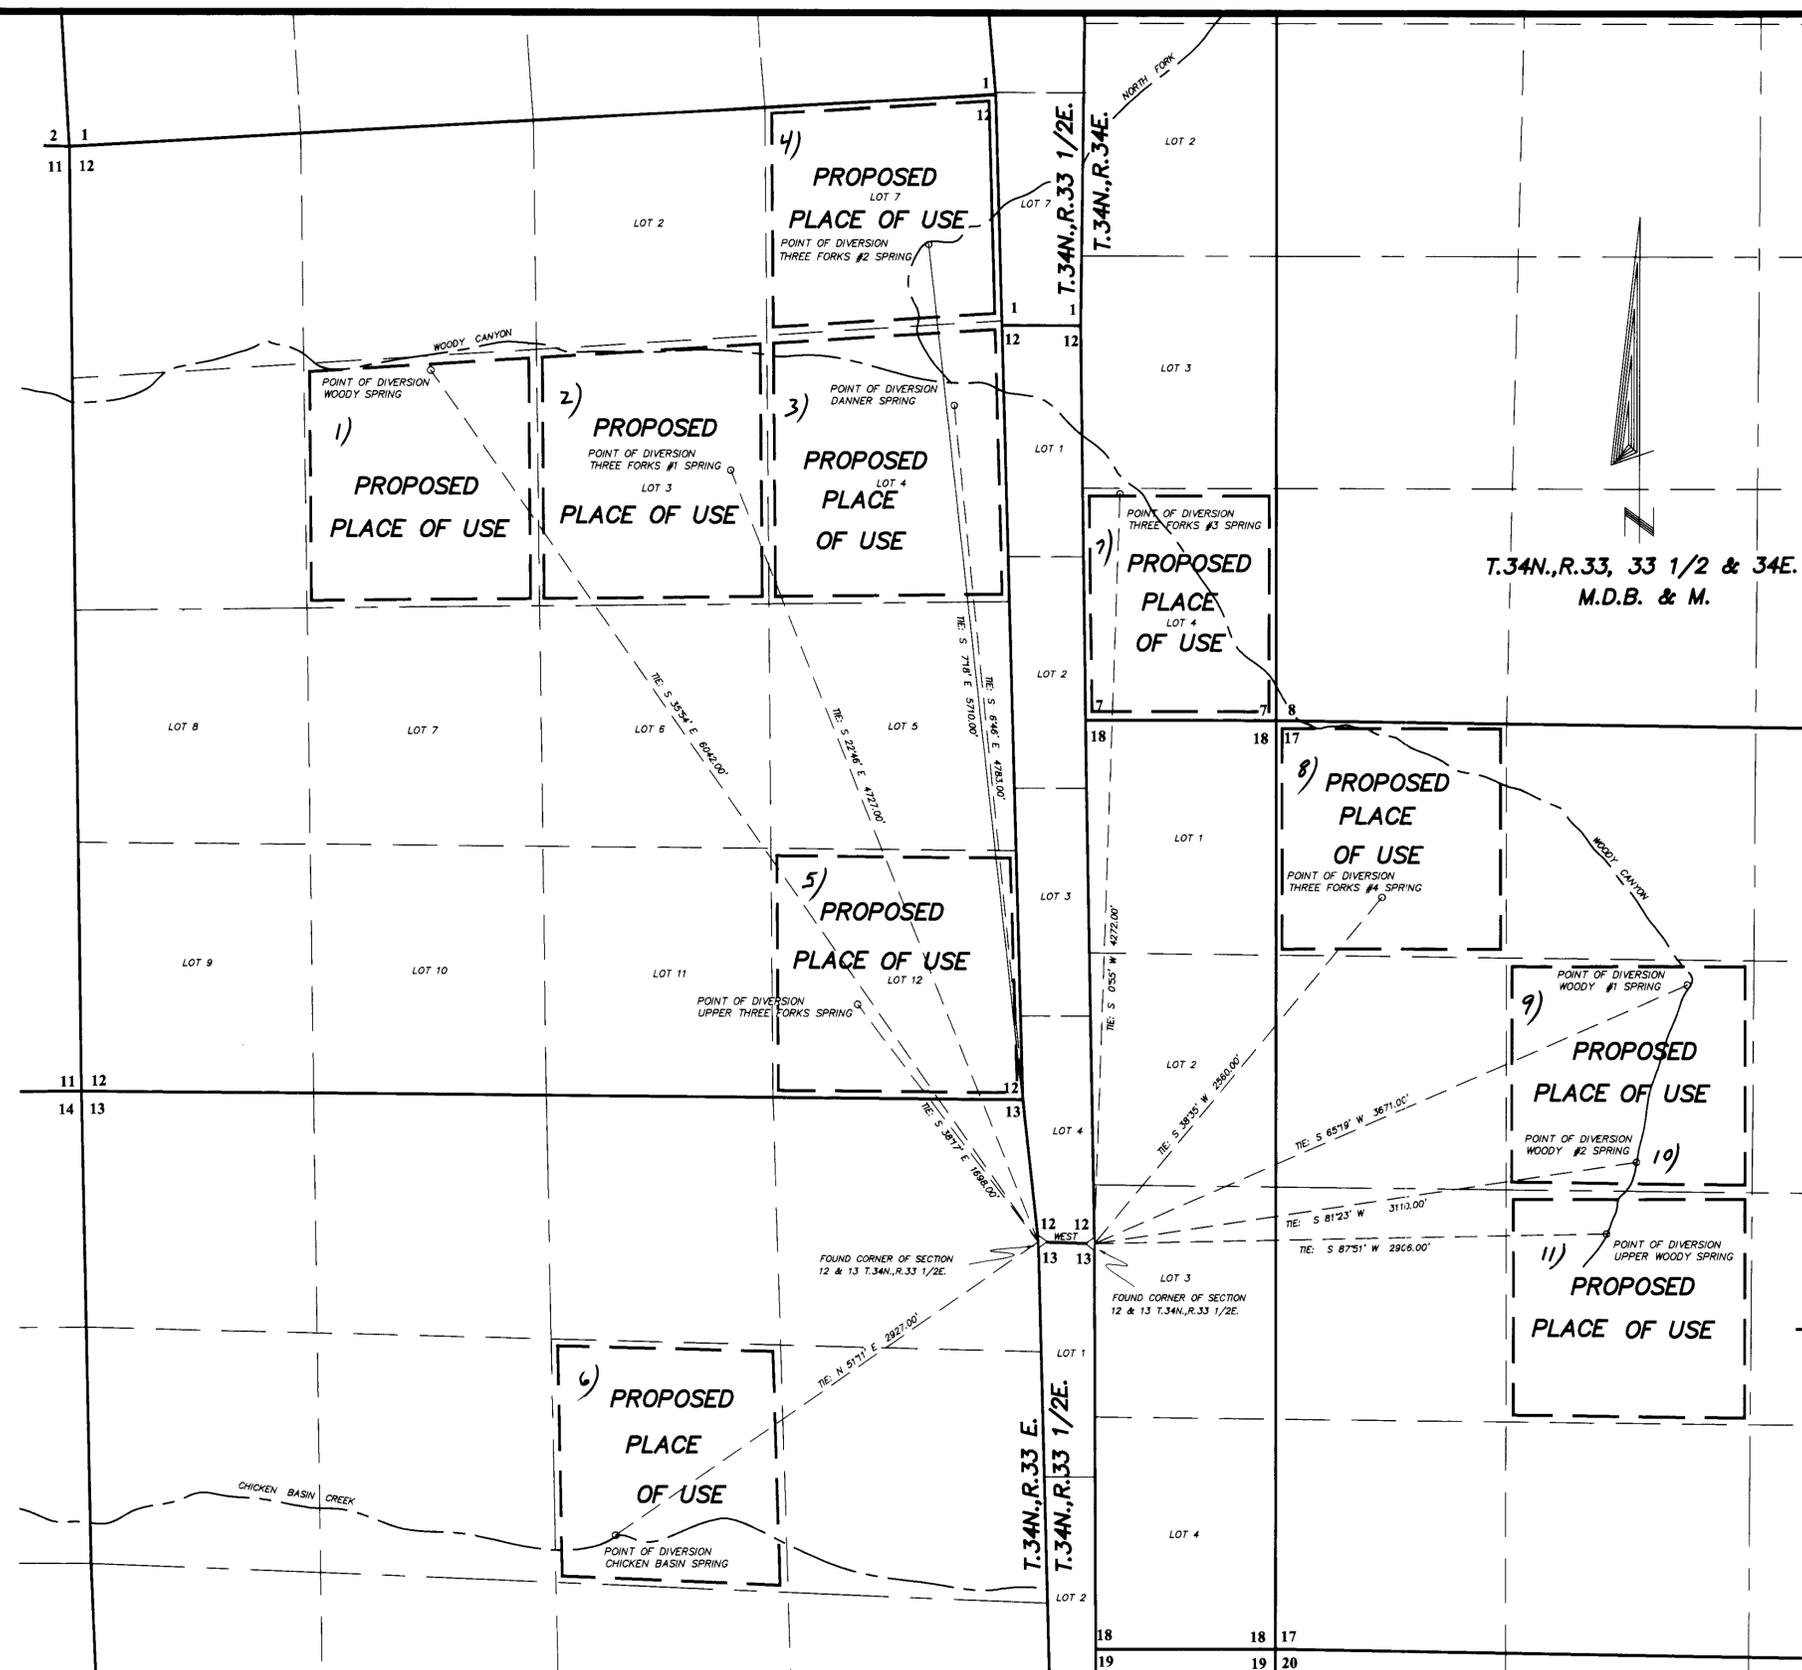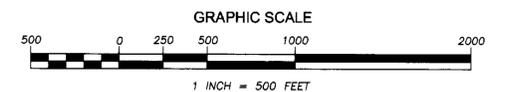

STATE ENGINEER'S USE V010394, V010395, V010396, V010397, V010398, V010399, V010400, V010401, V010402, V010403, V010404

FILED
JUN 23 2014
STATE ENGINEER'S OFFICE

- Map To Accompany Proof Of Appropriation -
FOR STOCKWATERING USE
- From -
Three Forks #1 Spring, Three Forks #2 Spring, Three Forks #3 Spring, Three Forks #4 Spring, Upper Three Forks Spring, Danner Spring, Woody Spring, Woody #1 Spring, Woody #2 Spring, Upper Woody Spring and Chicken Basin Spring
BY TIM & MARGARITA J. DELONG AS CO-TRUSTEES UNDER THE TIM DELONG FAMILY TRUST AGREEMENT
IN PERSHING COUNTY, NEVADA

DESERT MOUNTAIN SURVEYING
Land • Water Rights • Boundary
146 West Second Street, Winnemucca, NV 89445
775-623-4414 FAX 775-623-3821 E-MAIL dms@winnemucca.net