

STATE OF NEVADA  
COUNTY OF HUMBOLDT

I, JOHN H. MILTON III, being first duly sworn, depose and say that this map, consisting of one sheet, has been correctly drawn to the designated scale from field notes of a survey made by me, or under my supervision and direction, between the 28th day of August, 2012 and the 29th day of August, 2012; that it truly and correctly represents the proposed location and extent of the works used to divert water from Corral Spring #1, Corral Spring #2, Corral Spring #3, Corral Spring #4 and Corral Spring #5 in Humboldt and Pershing County, Nevada by TIM & MARGARITA J. DELONG AS CO-TRUSTEES UNDER THE TIM DELONG FAMILY TRUST AGREEMENT, for stockwatering use; that the point of diversion, the location and size of the diverting channel or other conduit, the place and manner of use, and the location and names of all other works or streams which are crossed by, or connected with the said works, are fully and correctly designated thereon.







State Water Right Surveyor No. 573

Subscribed and sworn to before me this 2nd day of April, 2013.

*Doris A. Twichell*  
DORIS A. TWICHELL, Notary Public in and for Humboldt County, State of Nevada

My commission expires: May 28th, 2013

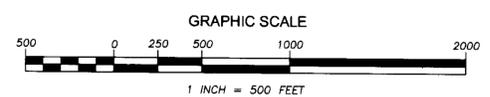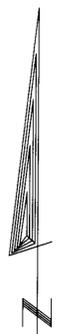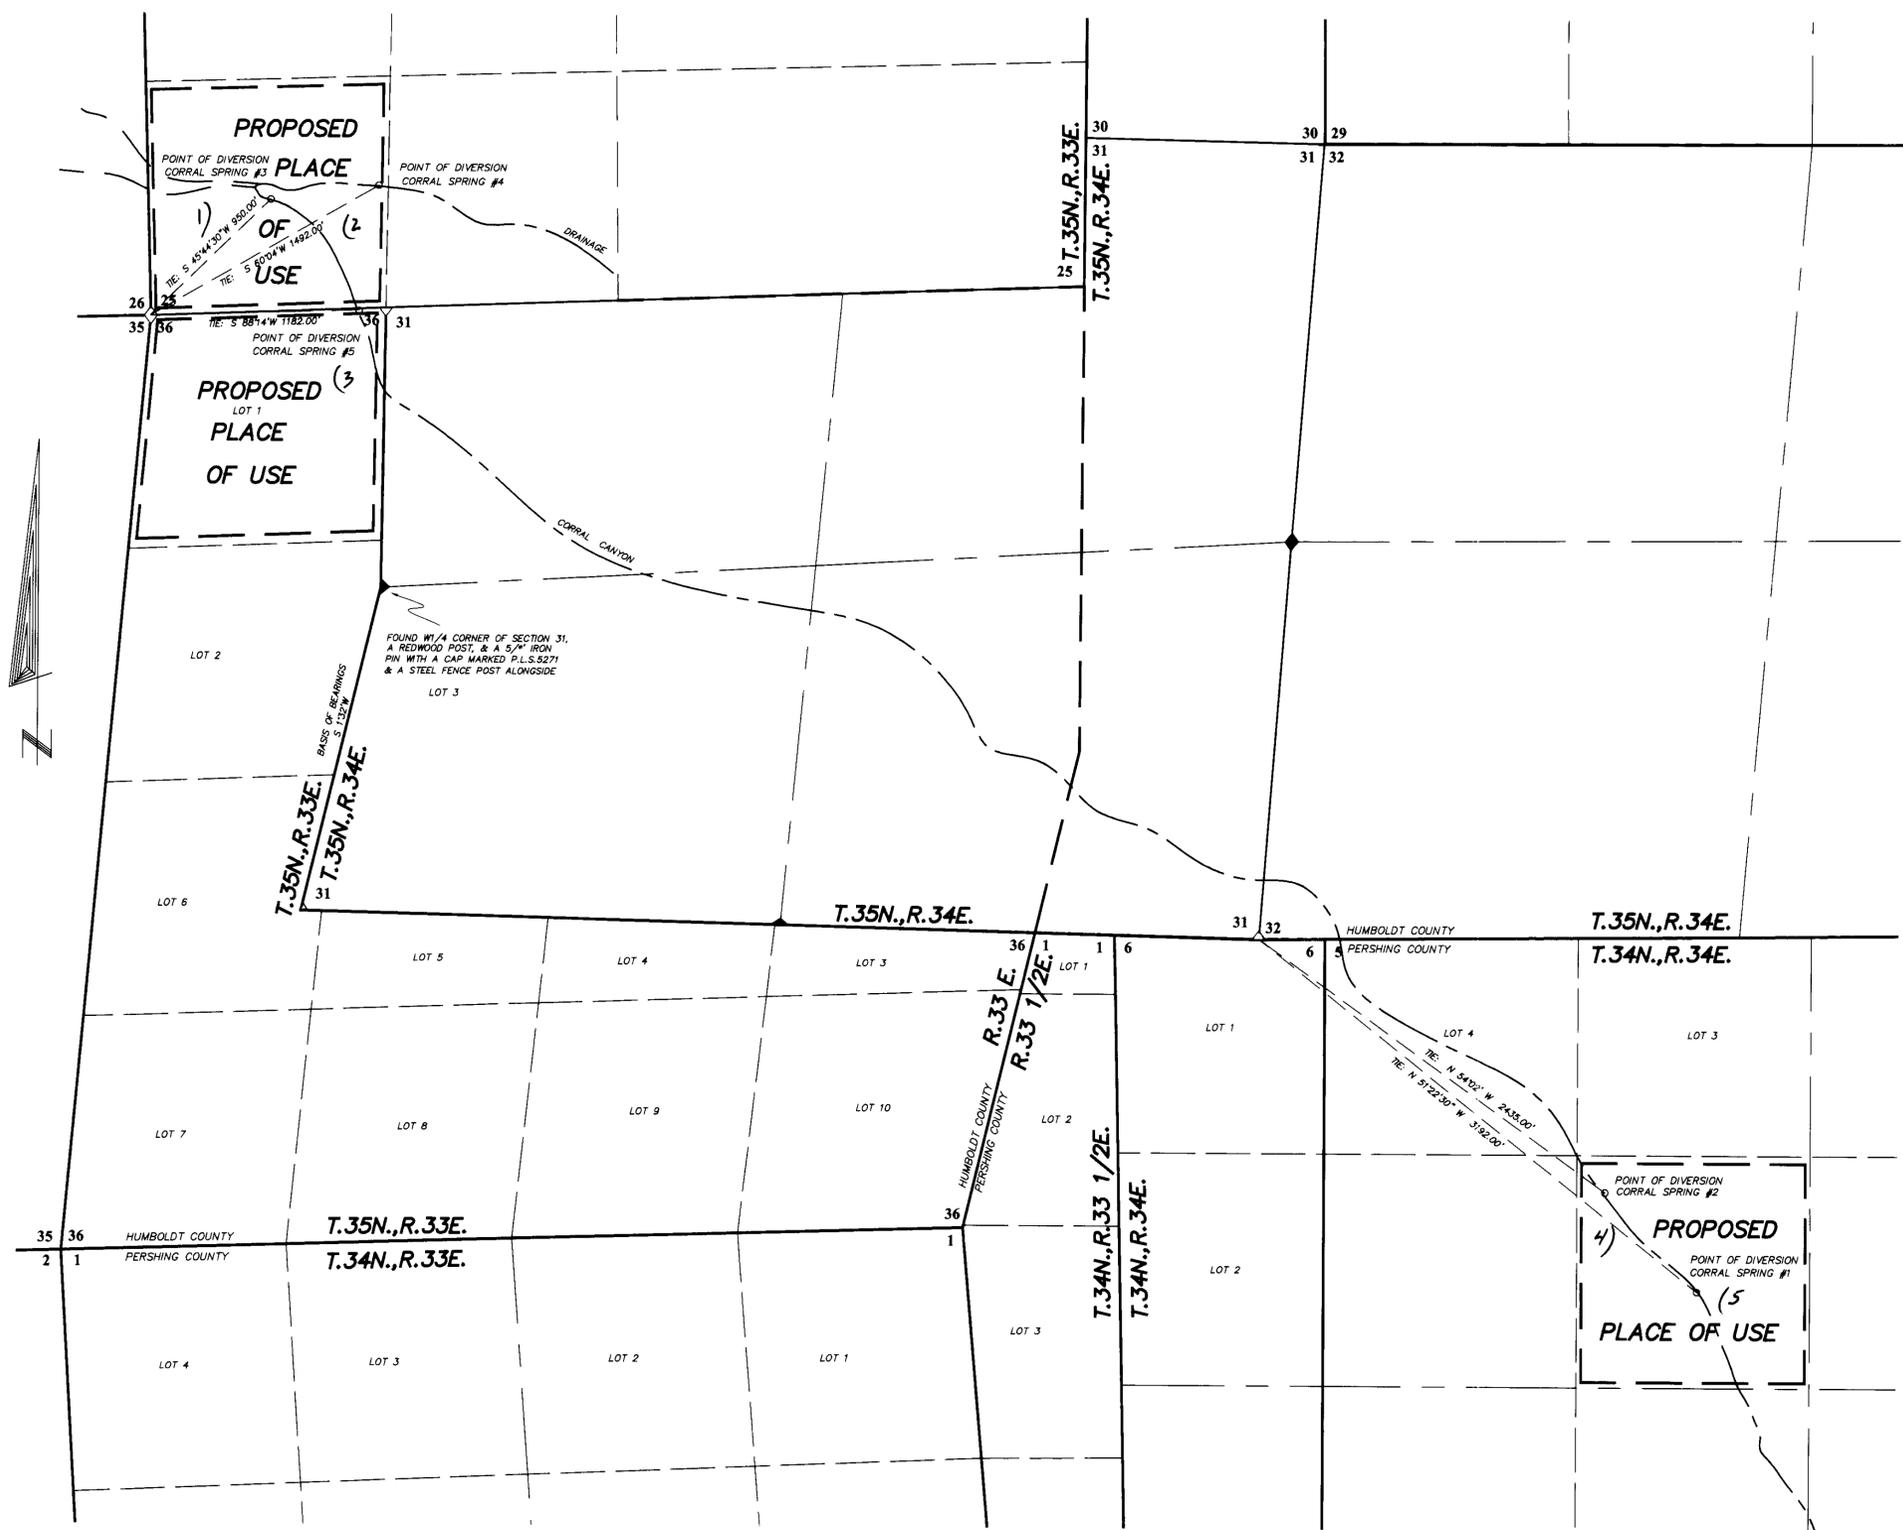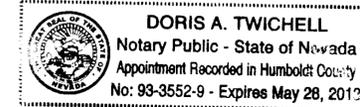

**LEGEND**

△ indicates a section corner, an iron pipe with a B.L.M. brass cap, unless otherwise noted.

▲ indicates a 1/4 section corner, an iron pipe with a B.L.M. brass cap, unless otherwise noted.

--- indicates the boundary of the place of use.

**BASIS OF BEARINGS**

The information for preparing this plat was taken from Record Of Survey/Boundary Line Adjustment Map prepared for Nevada Land And Resource Company, LLC, which was recorded as Document Number 2009-3069 on July 21st, 2009 in the Office of the Humboldt County Recorder.

**DESERT MOUNTAIN SURVEYING**  
Land • Water Rights • Boundary  
146 West Second Street, Winnemucca, NV 89445  
775-623-4414 FAX 775-623-5821 E-MAIL dma@winnemucca.net

STATE ENGINEER'S USE

**FILED**  
JUN 23 2014  
STATE ENGINEER'S OFFICE

— Map To Accompany Proof Of Appropriation—

— For —  
**STOCKWATERING USE**  
— From —  
Corral Spring #1, Corral Spring #2, Corral Spring #3  
Corral Spring #4 and Corral Spring #5

**BY TIM & MARGARITA J. DELONG AS CO-TRUSTEES UNDER THE TIM DELONG FAMILY TRUST AGREEMENT**

IN HUMBOLDT AND PERSHING COUNTY, NEVADA

V010419 V010418 V010417 V010416 V010415 (5)