


HIGH DESERT ENGINEERING & SURVEYING LLC
 CONSULTING ENGINEERING & SURVEYING
 640 IDAHO STREET
 ELKO, NEVADA 89801
 (775) 738-4053

W213029

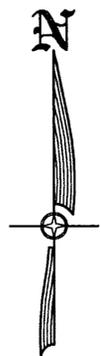


1"=2000'

SEE SHEET 2

STATE OF NEVADA }
 COUNTY OF ELKO } SS.

I, ROBERT E. MORLEY, BEING FIRST DULY SWORN, DEPOSE AND SAY THAT THIS MAP, CONSISTING OF 6 SHEETS, NUMBERED FROM 1 TO 6, INCLUSIVE, HAS BEEN CORRECTLY DRAWN TO THE DESIGNATED SCALE FROM INFORMATION TAKEN FROM THE U.S. GEOLOGICAL SURVEY 7.50 MINUTE QUADRANGLE MAP "LOOMIS MOUNTAIN, NEVADA", "BLACK BUTTE NE, NEVADA", "BUENA VISTA RANCH, NEVADA", "SUMMER CAMP, NEVADA", "BLACK BUTTE, NEVADA", "BLACK BUTTE SW, NEVADA", "HOT SPRINGS CREEK, NEVADA", "TABOR FLATS, NEVADA", "TWIN BUTTES, NEVADA", "HERDER CREEK, NEVADA" AND CADASTRAL SURVEY PLATS AND NOTES FOR THE APPROPRIATE TOWNSHIPS SHOWN AND WAS PREPARED UNDER MY SUPERVISION AND DIRECTION, BETWEEN THE 21ST DAY OF NOVEMBER, 2013 AND THE 22ND DAY OF NOVEMBER, 2013; THAT IT TRULY AND CORRECTLY REPRESENTS THE PROPOSED LOCATION AND EXTENT OF THE WORKS USED TO DIVERT WATER FROM TABOR CREEK, POLE CREEK, BURNT CREEK AND TRIBUTARIES, IN ELKO COUNTY, NEVADA, BY WILLIAM MAX SPRATLING LIVING TRUST, DATED FEBRUARY 9, 2001 FOR STOCKWATER PURPOSES. THAT THE PROPOSED POINT OF DIVERSION, THE APPROXIMATE LOCATION AND SIZE OF THE DIVERTING CHANNEL OR OTHER CONDUIT, THE PLACE AND MANNER OF USE, AND THE LOCATION AND NAMES OF ALL OTHER WORKS OR STREAMS WHICH ARE CROSSED BY, OR CONNECTED WITH SAID WORKS, ARE FULLY AND CORRECTLY DESIGNATED THEREON.

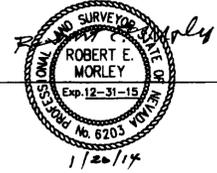

STATE WATER RIGHT SURVEYOR NO. 688

SUBSCRIBED AND SWORN TO BEFORE ME
 THIS 20th DAY OF January, 2014.
 Charles A. Jones



NOTARY PUBLIC IN AND FOR ELKO COUNTY, NEVADA.
 MY COMMISSION EXPIRES Feb. 8, 2014

BASIS OF BEARINGS: U.S. GEOLOGICAL SURVEY 7.50 MINUTE QUADRANGLE MAP "LOOMIS MOUNTAIN, NEVADA", "BLACK BUTTE NE, NEVADA", "BUENA VISTA RANCH, NEVADA", "SUMMER CAMP, NEVADA", "BLACK BUTTE, NEVADA", "BLACK BUTTE SW, NEVADA", "HOT SPRINGS CREEK, NEVADA", "TABOR FLATS, NEVADA", "TWIN BUTTES, NEVADA", "HERDER CREEK, NEVADA".

LEGEND

- ◊ = FOUND SECTION CORNER AS NOTED.
- ◆ = FOUND 1/4 CORNER AS NOTED.




SCALE: 1"=2000'

STATE ENGINEERS USE 010497 - 010502

FILED
 JAN 23 2014
 STATE ENGINEER'S OFFICE



MAP TO ACCOMPANY PROOF OF SUBSISTING RIGHT
 FOR STOCKWATER USE
 BY WILLIAM MAX SPRATLING LIVING TRUST
 DATED FEBRUARY 9, 2001
 FROM TABOR CREEK, POLE CREEK, BURNT CREEK
 AND TRIBUTARIES
 IN ELKO COUNTY, NEVADA

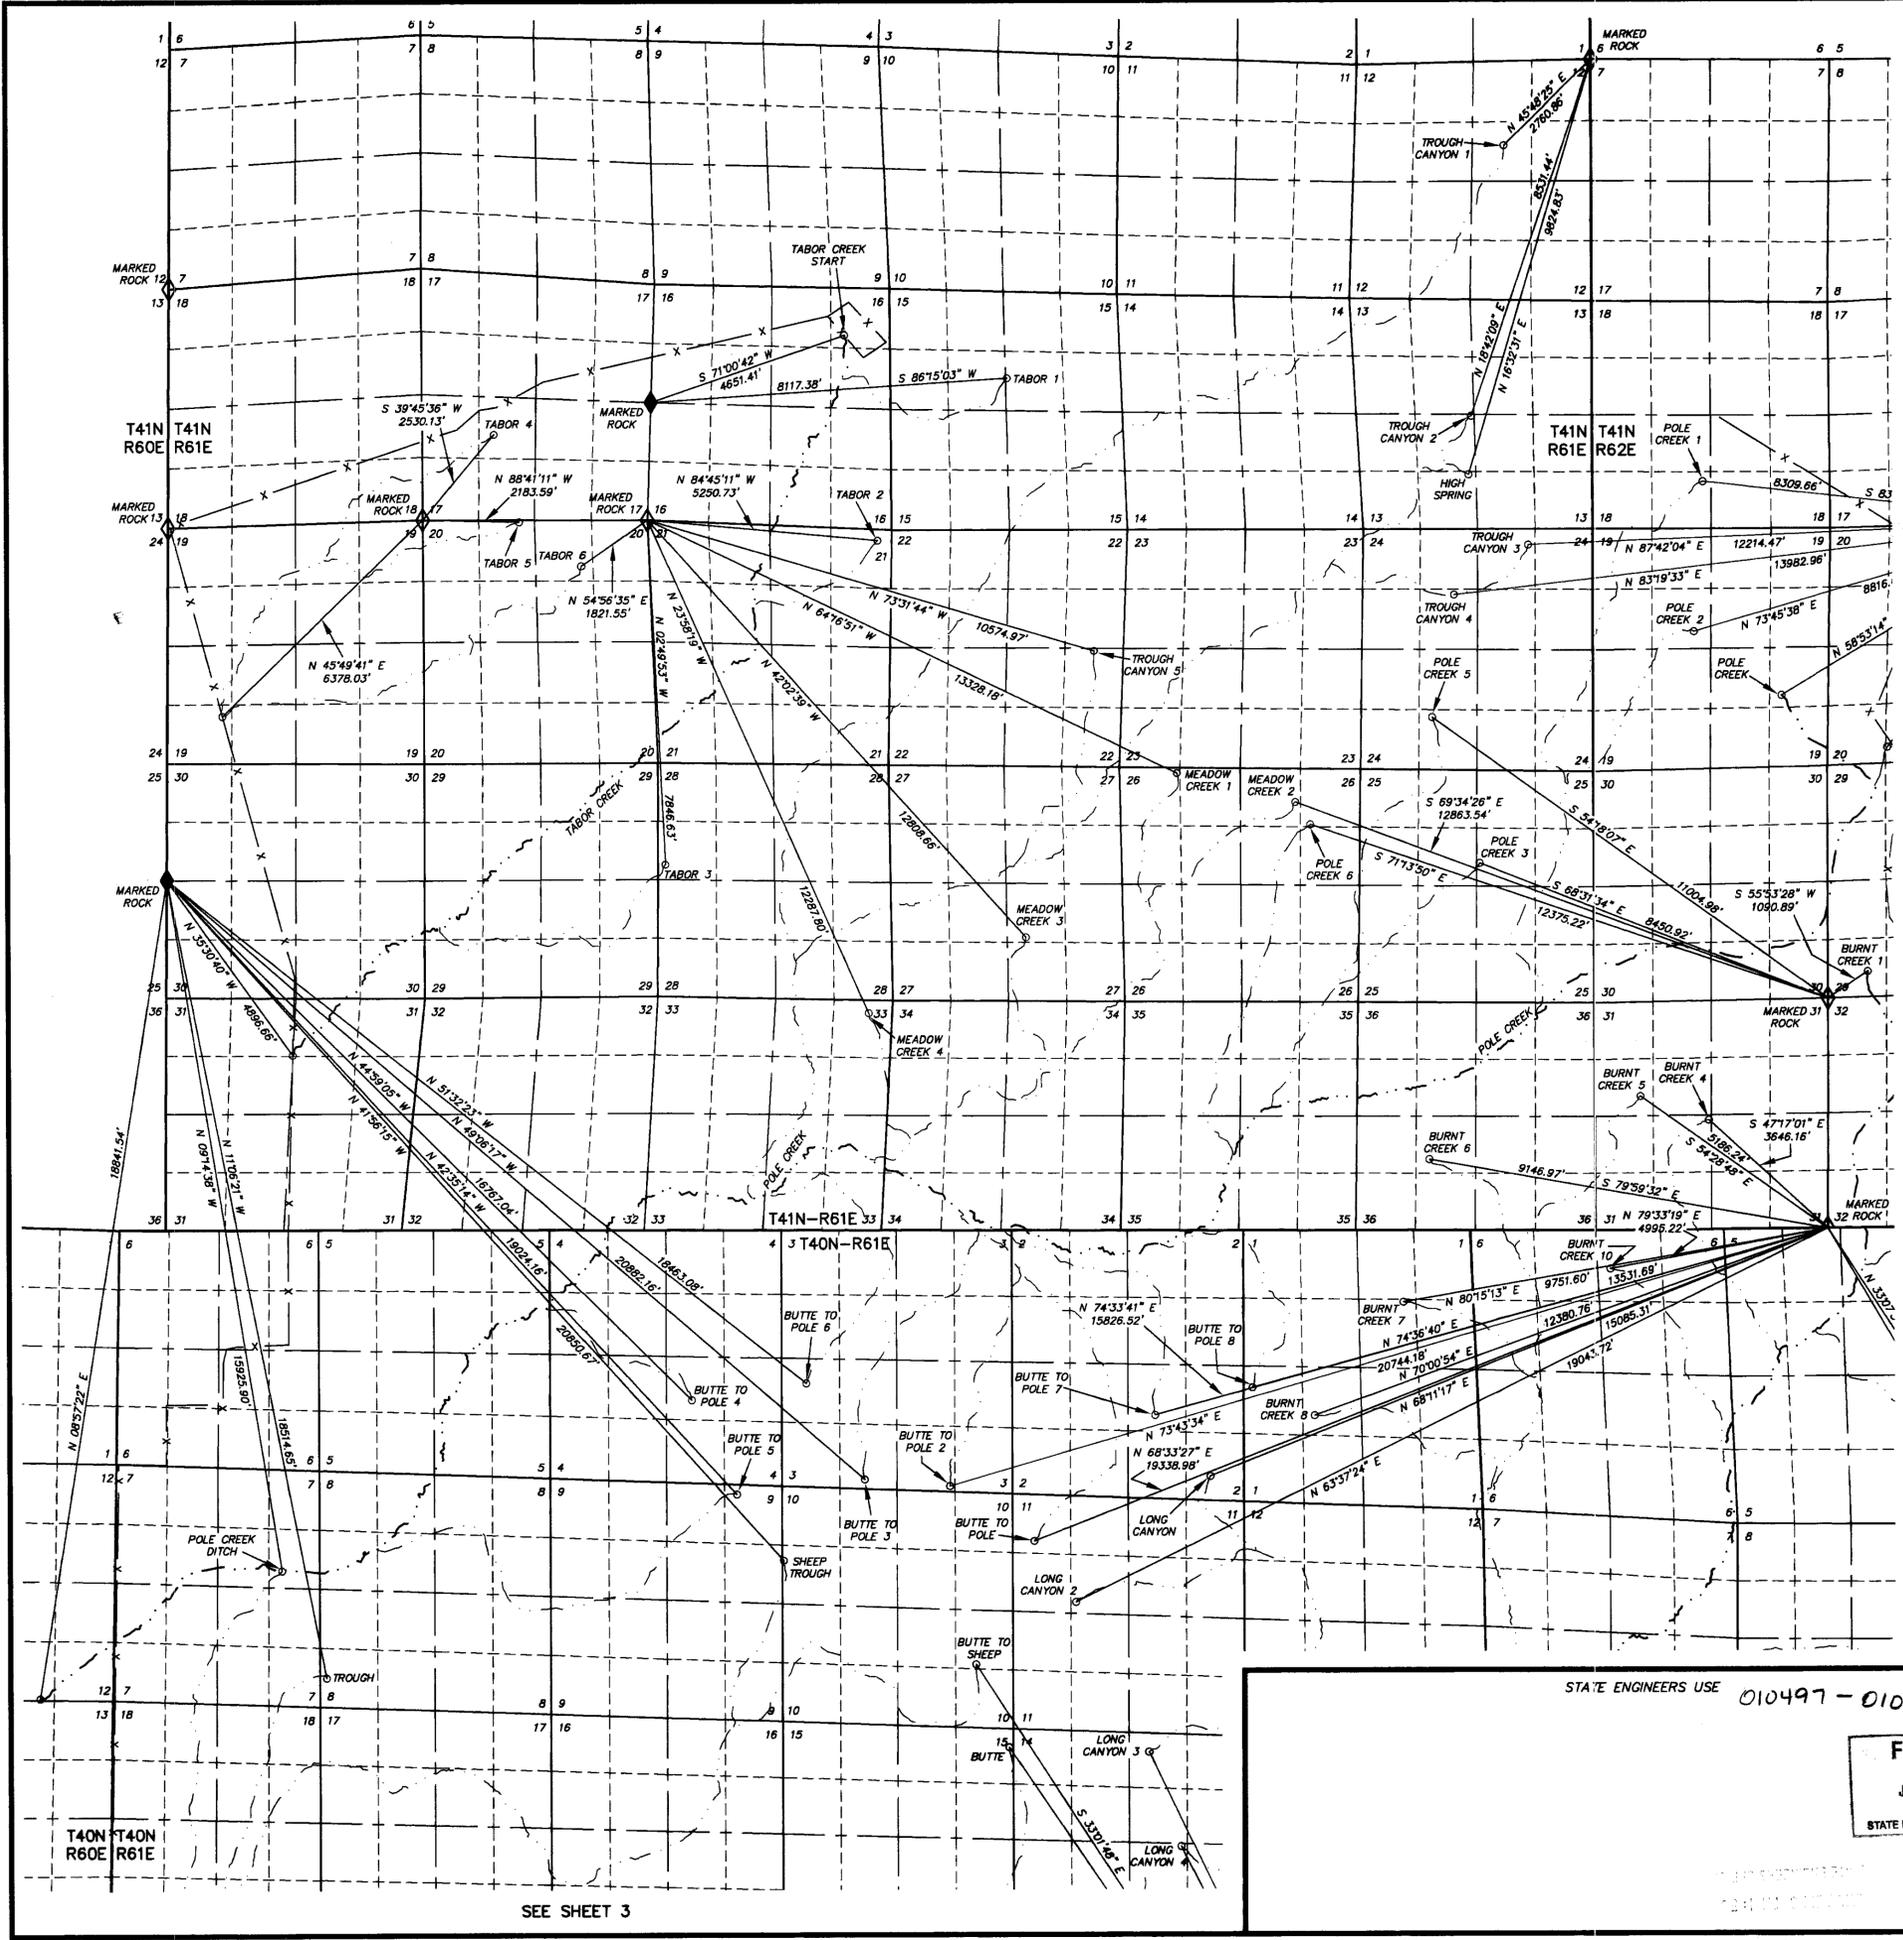

SEE SHEET 3

HIGH DESERT ENGINEERING LLC
 CONSULTING ENGINEERING & SURVEYING
 640 IDAHO STREET
 ELKO, NEVADA 89801
 (775) 738-4053

W213029

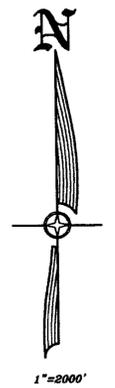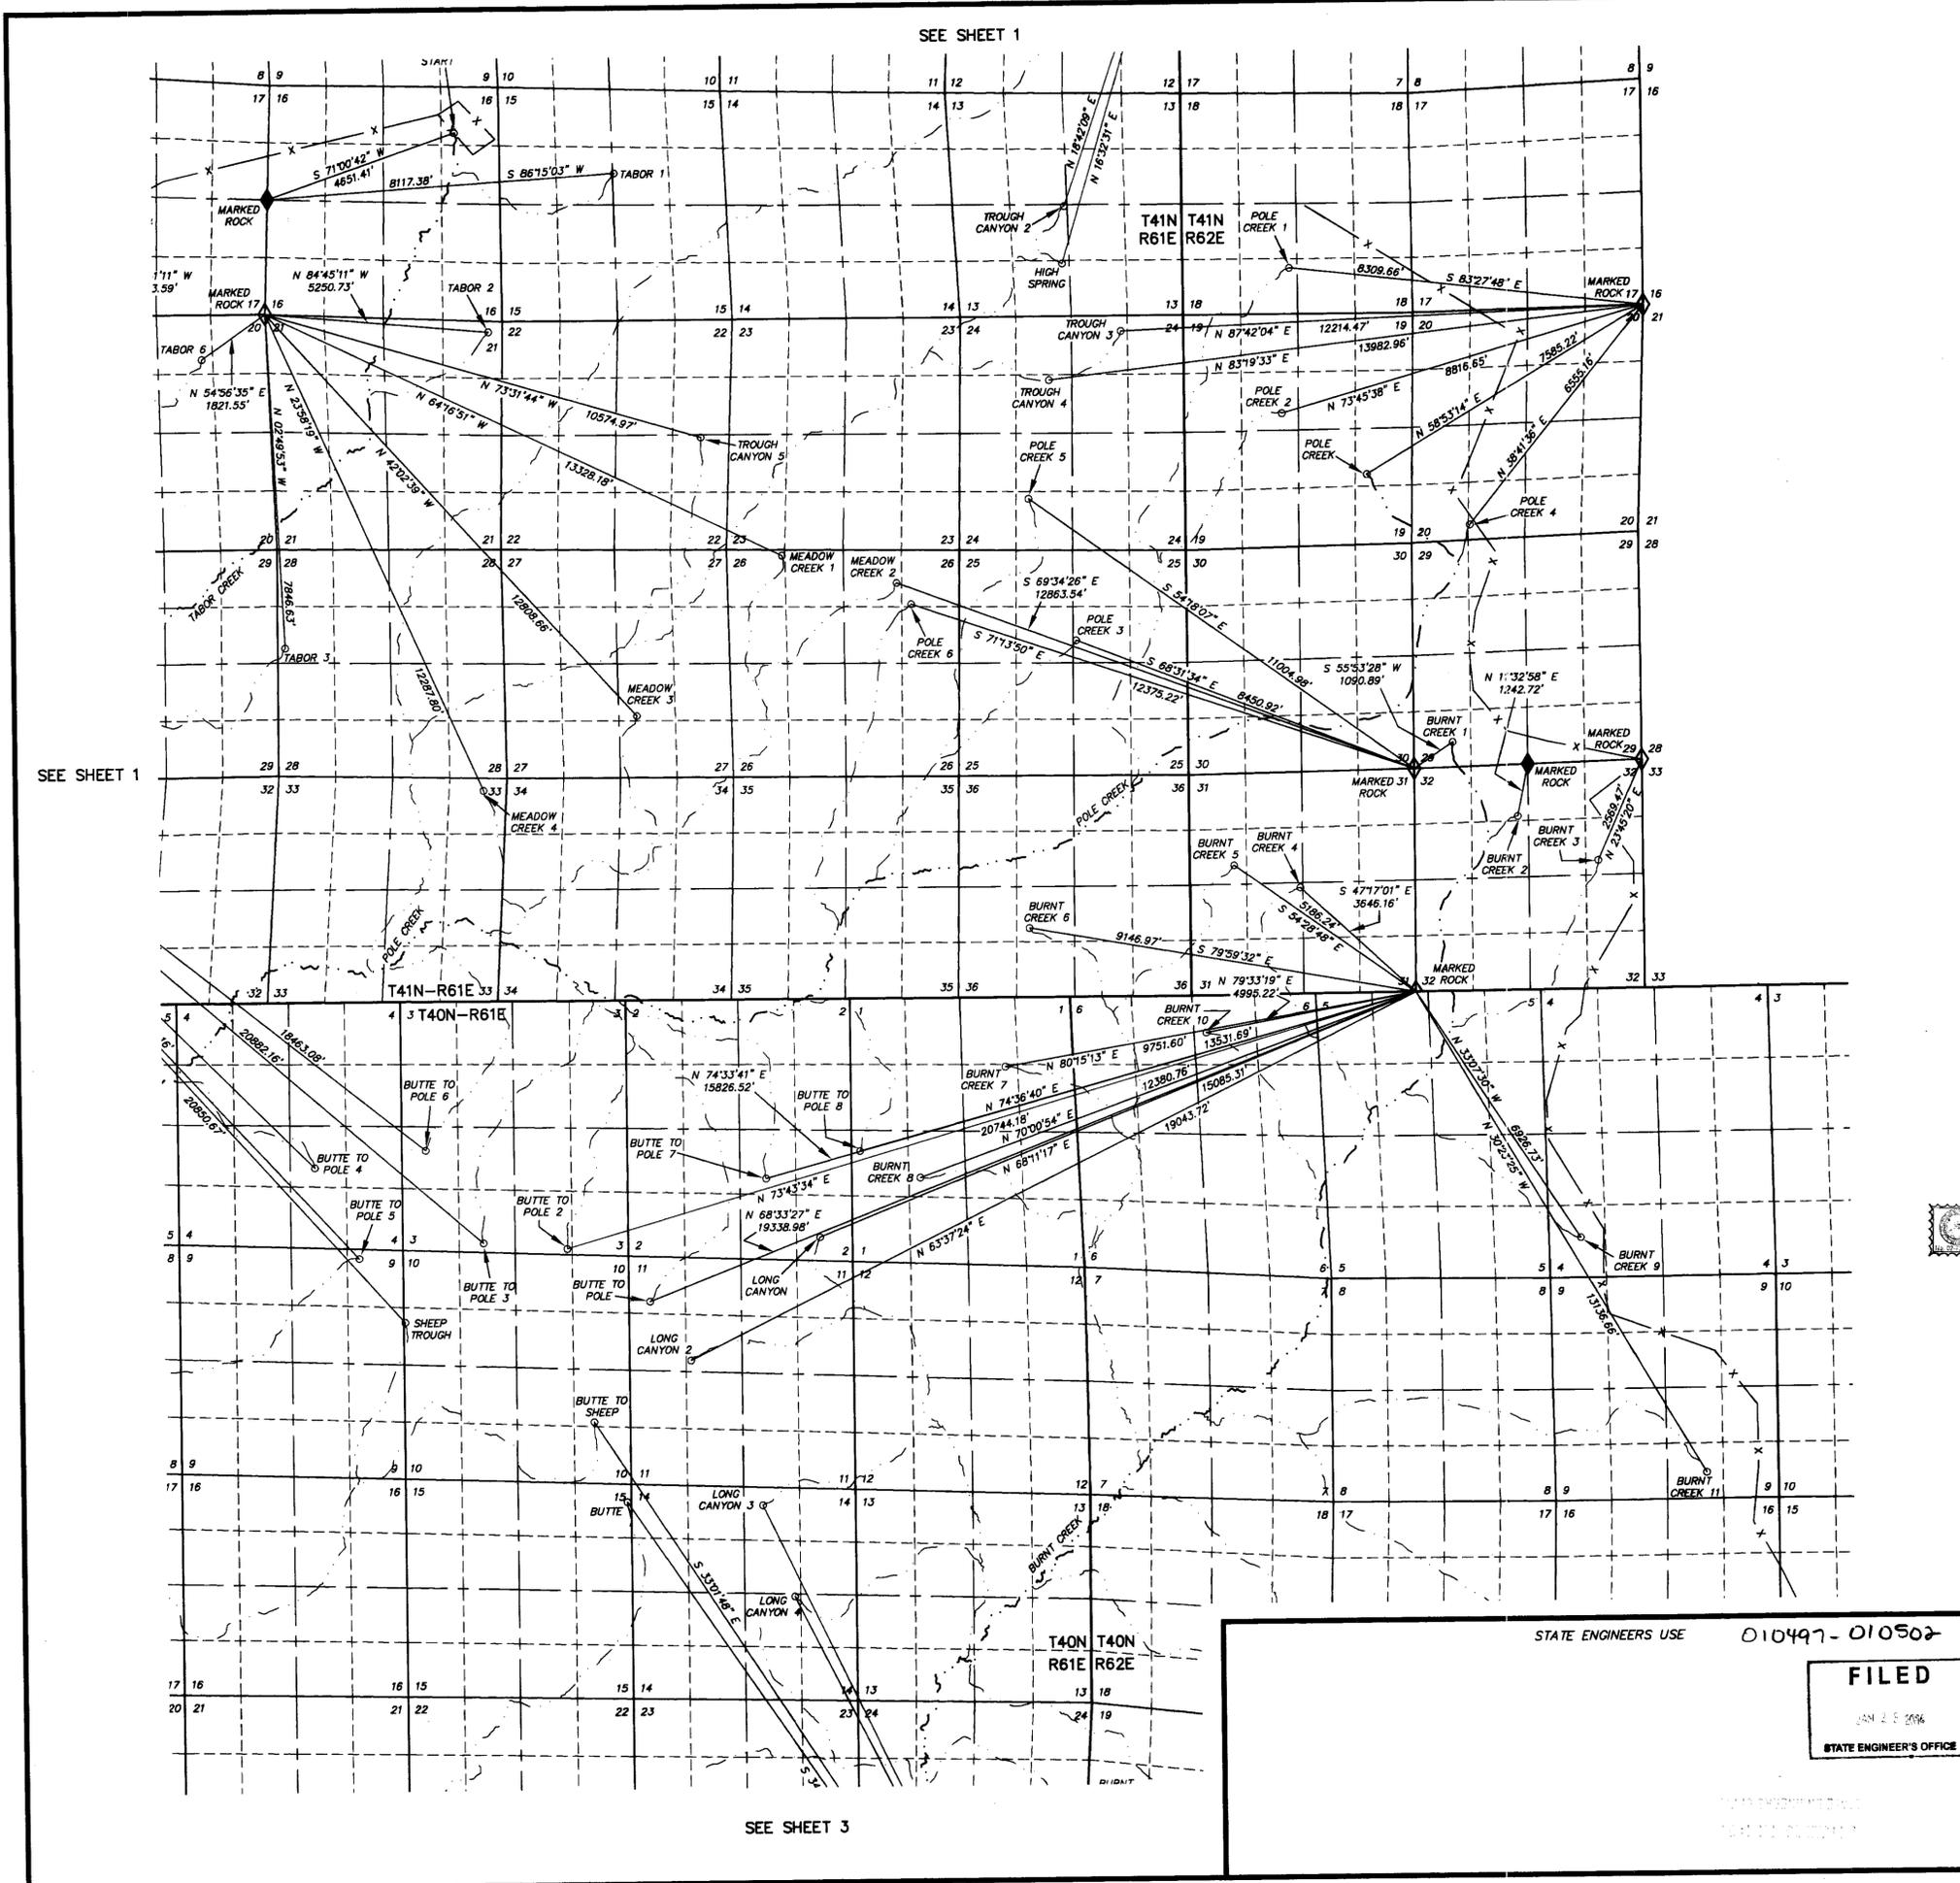

STATE OF NEVADA }
 COUNTY OF ELKO } SS.

I, ROBERT E. MORLEY, BEING FIRST DULY SWORN, DEPOSE AND SAY THAT THIS MAP, CONSISTING OF 6 SHEETS, NUMBERED FROM 1 TO 6, INCLUSIVE, HAS BEEN CORRECTLY DRAWN TO THE DESIGNATED SCALE FROM INFORMATION TAKEN FROM THE U.S. GEOLOGICAL SURVEY 7.50 MINUTE QUADRANGLE MAP "LOOMIS MOUNTAIN, NEVADA", "BLACK BUTTE NE, NEVADA", "BUENA VISTA RANCH, NEVADA", "SUMMER CAMP, NEVADA", "BLACK BUTTE, NEVADA", "BLACK BUTTE SW, NEVADA", "HOT SPRINGS CREEK, NEVADA", "TABOR FLATS, NEVADA", "TWIN BUTTES, NEVADA", "HERDER CREEK, NEVADA" AND CADASTRAL SURVEY PLATS AND NOTES FOR THE APPROPRIATE TOWNSHIPS SHOWN AND WAS PREPARED UNDER MY SUPERVISION AND DIRECTION, BETWEEN THE 21ST DAY OF NOVEMBER, 2013 AND THE 22ND DAY OF NOVEMBER, 2013; THAT IT TRULY AND CORRECTLY REPRESENTS THE PROPOSED LOCATION AND EXTENT OF THE WORKS USED TO DIVERT WATER FROM TABOR CREEK, POLE CREEK, BURNT CREEK AND TRIBUTARIES, IN ELKO COUNTY, NEVADA, BY WILLIAM MAX SPRATLING LIVING TRUST, DATED FEBRUARY 9, 2001 FOR STOCKWATER PURPOSES, THAT THE PROPOSED POINT OF DIVERSION, THE APPROXIMATE LOCATION AND SIZE OF THE DIVERTING CHANNEL OR OTHER CONDUIT, THE PLACE AND MANNER OF USE, AND THE LOCATION AND NAMES OF ALL OTHER WORKS OR STREAMS WHICH ARE CROSSED BY, OR CONNECTED WITH SAID WORKS, ARE FULLY AND CORRECTLY DESIGNATED THEREON.



STATE WATER RIGHT SURVEYOR NO. 688

SUBSCRIBED AND SWORN TO BEFORE ME
 THIS 20th DAY OF January, 2014.
 Charles A. Jones

NOTARY PUBLIC IN AND FOR ELKO COUNTY, NEVADA.
 MY COMMISSION EXPIRES Feb. 6, 2014

BASIS OF BEARINGS: U.S. GEOLOGICAL SURVEY 7.50 MINUTE QUADRANGLE MAP "LOOMIS MOUNTAIN, NEVADA", "BLACK BUTTE NE, NEVADA", "BUENA VISTA RANCH, NEVADA", "SUMMER CAMP, NEVADA", "BLACK BUTTE, NEVADA", "BLACK BUTTE SW, NEVADA", "HOT SPRINGS CREEK, NEVADA", "TABOR FLATS, NEVADA", "TWIN BUTTES, NEVADA", "HERDER CREEK, NEVADA".

LEGEND

- ◇ = FOUND SECTION CORNER AS NOTED.
- ◆ = FOUND 1/4 CORNER AS NOTED.

2000 0 2000 4000 6000 8000


SCALE: 1"=2000'

STATE ENGINEERS USE 010497-010502

FILED
 JAN 25 2014
 STATE ENGINEER'S OFFICE

MAP TO ACCOMPANY PROOF OF SUBSISTING RIGHT FOR STOCKWATER USE
 BY WILLIAM MAX SPRATLING LIVING TRUST
 DATED FEBRUARY 9, 2001
 FROM TABOR CREEK, POLE CREEK, BURNT CREEK AND TRIBUTARIES
 IN ELKO COUNTY, NEVADA

SEE SHEET 2

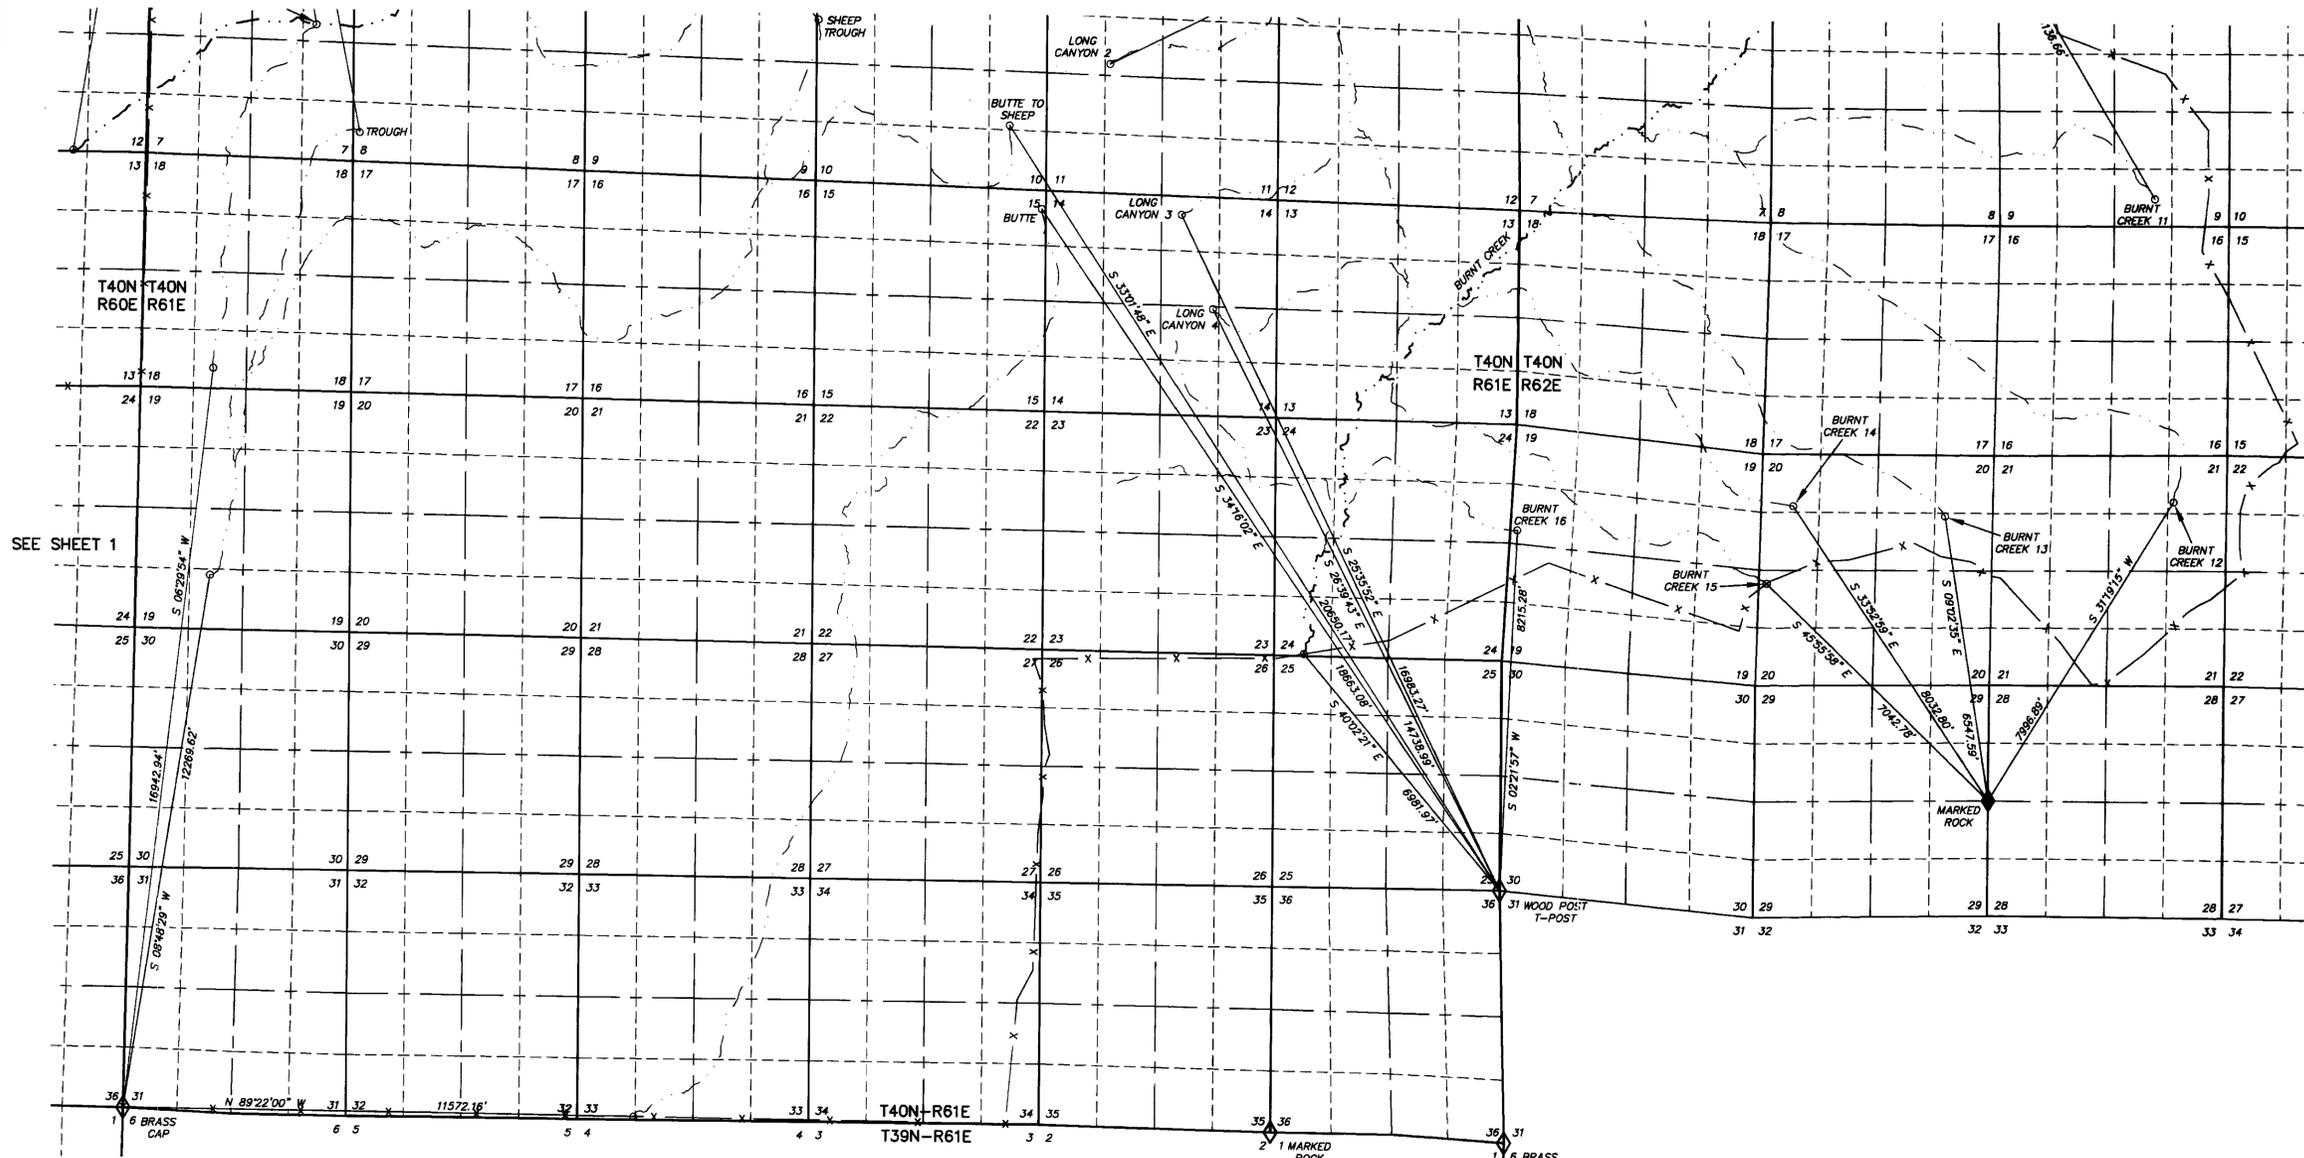

SEE SHEET 1



STATE OF NEVADA }
COUNTY OF ELKO } SS.


I, ROBERT E. MORLEY, BEING FIRST DULY SWORN, DEPOSE AND SAY THAT THIS MAP, CONSISTING OF 6 SHEETS, NUMBERED FROM 1 TO 6, INCLUSIVE, HAS BEEN CORRECTLY DRAWN TO THE DESIGNATED SCALE FROM INFORMATION TAKEN FROM THE U.S. GEOLOGICAL SURVEY 7.50 MINUTE QUADRANGLE MAP "LOOMIS MOUNTAIN, NEVADA", "BLACK BUTTE NE, NEVADA", "BUENA VISTA RANCH, NEVADA", "SUMMER CAMP, NEVADA", "BLACK BUTTE, NEVADA", "BLACK BUTTE SW, NEVADA", "HOT SPRINGS CREEK, NEVADA", "TABOR FLATS, NEVADA", "TWIN BUTTES, NEVADA", "HERDER CREEK, NEVADA" AND CADASTRAL SURVEY PLATS AND NOTES FOR THE APPROPRIATE TOWNSHIPS SHOWN AND WAS PREPARED UNDER MY SUPERVISION AND DIRECTION, BETWEEN THE 21ST DAY OF NOVEMBER, 2013 AND THE 22ND DAY OF NOVEMBER, 2013; THAT IT TRULY AND CORRECTLY REPRESENTS THE PROPOSED LOCATION AND EXTENT OF THE WORKS USED TO DIVERT WATER FROM TABOR CREEK, POLE CREEK, BURN'T CREEK AND TRIBUTARIES, IN ELKO COUNTY, NEVADA, BY WILLIAM MAX SPRATLING LIVING TRUST, DATED FEBRUARY 9, 2001 FOR STOCKWATER PURPOSES; THAT THE PROPOSED POINT OF DIVERSION, THE APPROXIMATE LOCATION AND SIZE OF THE DIVERTING CHANNEL OR OTHER CONDUIT, THE PLACE AND MANNER OF USE, AND THE LOCATION AND NAMES OF ALL OTHER WORKS OR STREAMS WHICH ARE CROSSED BY, OR CONNECTED WITH SAID WORKS, ARE FULLY AND CORRECTLY DESIGNATED THEREON.

BASIS OF BEARINGS: U.S. GEOLOGICAL SURVEY 7.50 MINUTE QUADRANGLE MAP "LOOMIS MOUNTAIN, NEVADA", "BLACK BUTTE NE, NEVADA", "BUENA VISTA RANCH, NEVADA", "SUMMER CAMP, NEVADA", "BLACK BUTTE, NEVADA", "BLACK BUTTE SW, NEVADA", "HOT SPRINGS CREEK, NEVADA", "TABOR FLATS, NEVADA", "TWIN BUTTES, NEVADA", "HERDER CREEK, NEVADA".

- LEGEND
- ◇ = FOUND SECTION CORNER AS NOTED.
 - ◆ = FOUND 1/4 CORNER AS NOTED.

SUBSCRIBED AND SWORN TO BEFORE ME
THIS 20th DAY OF January, 2014.

Charlene A. Jones
NOTARY PUBLIC IN AND FOR ELKO COUNTY, NEVADA.
MY COMMISSION EXPIRES Feb. 8, 2014

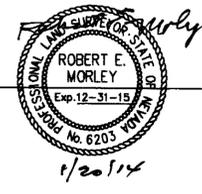

STATE ENGINEERS USE 010497-010502




SCALE: 1"=2000'

MAP TO ACCOMPANY PROOF OF SUBSISTING RIGHT FOR STOCKWATER USE BY WILLIAM MAX SPRATLING LIVING TRUST DATED FEBRUARY 9, 2001 FROM TABOR CREEK, POLE CREEK, BURN'T CREEK AND TRIBUTARIES IN ELKO COUNTY, NEVADA

HIGH DESERT ENGINEERING LLC
 CONSULTING ENGINEERING & SURVEYING
 840 IDAHO STREET
 ELKO, NEVADA 89801
 (775) 798-4053


W213029

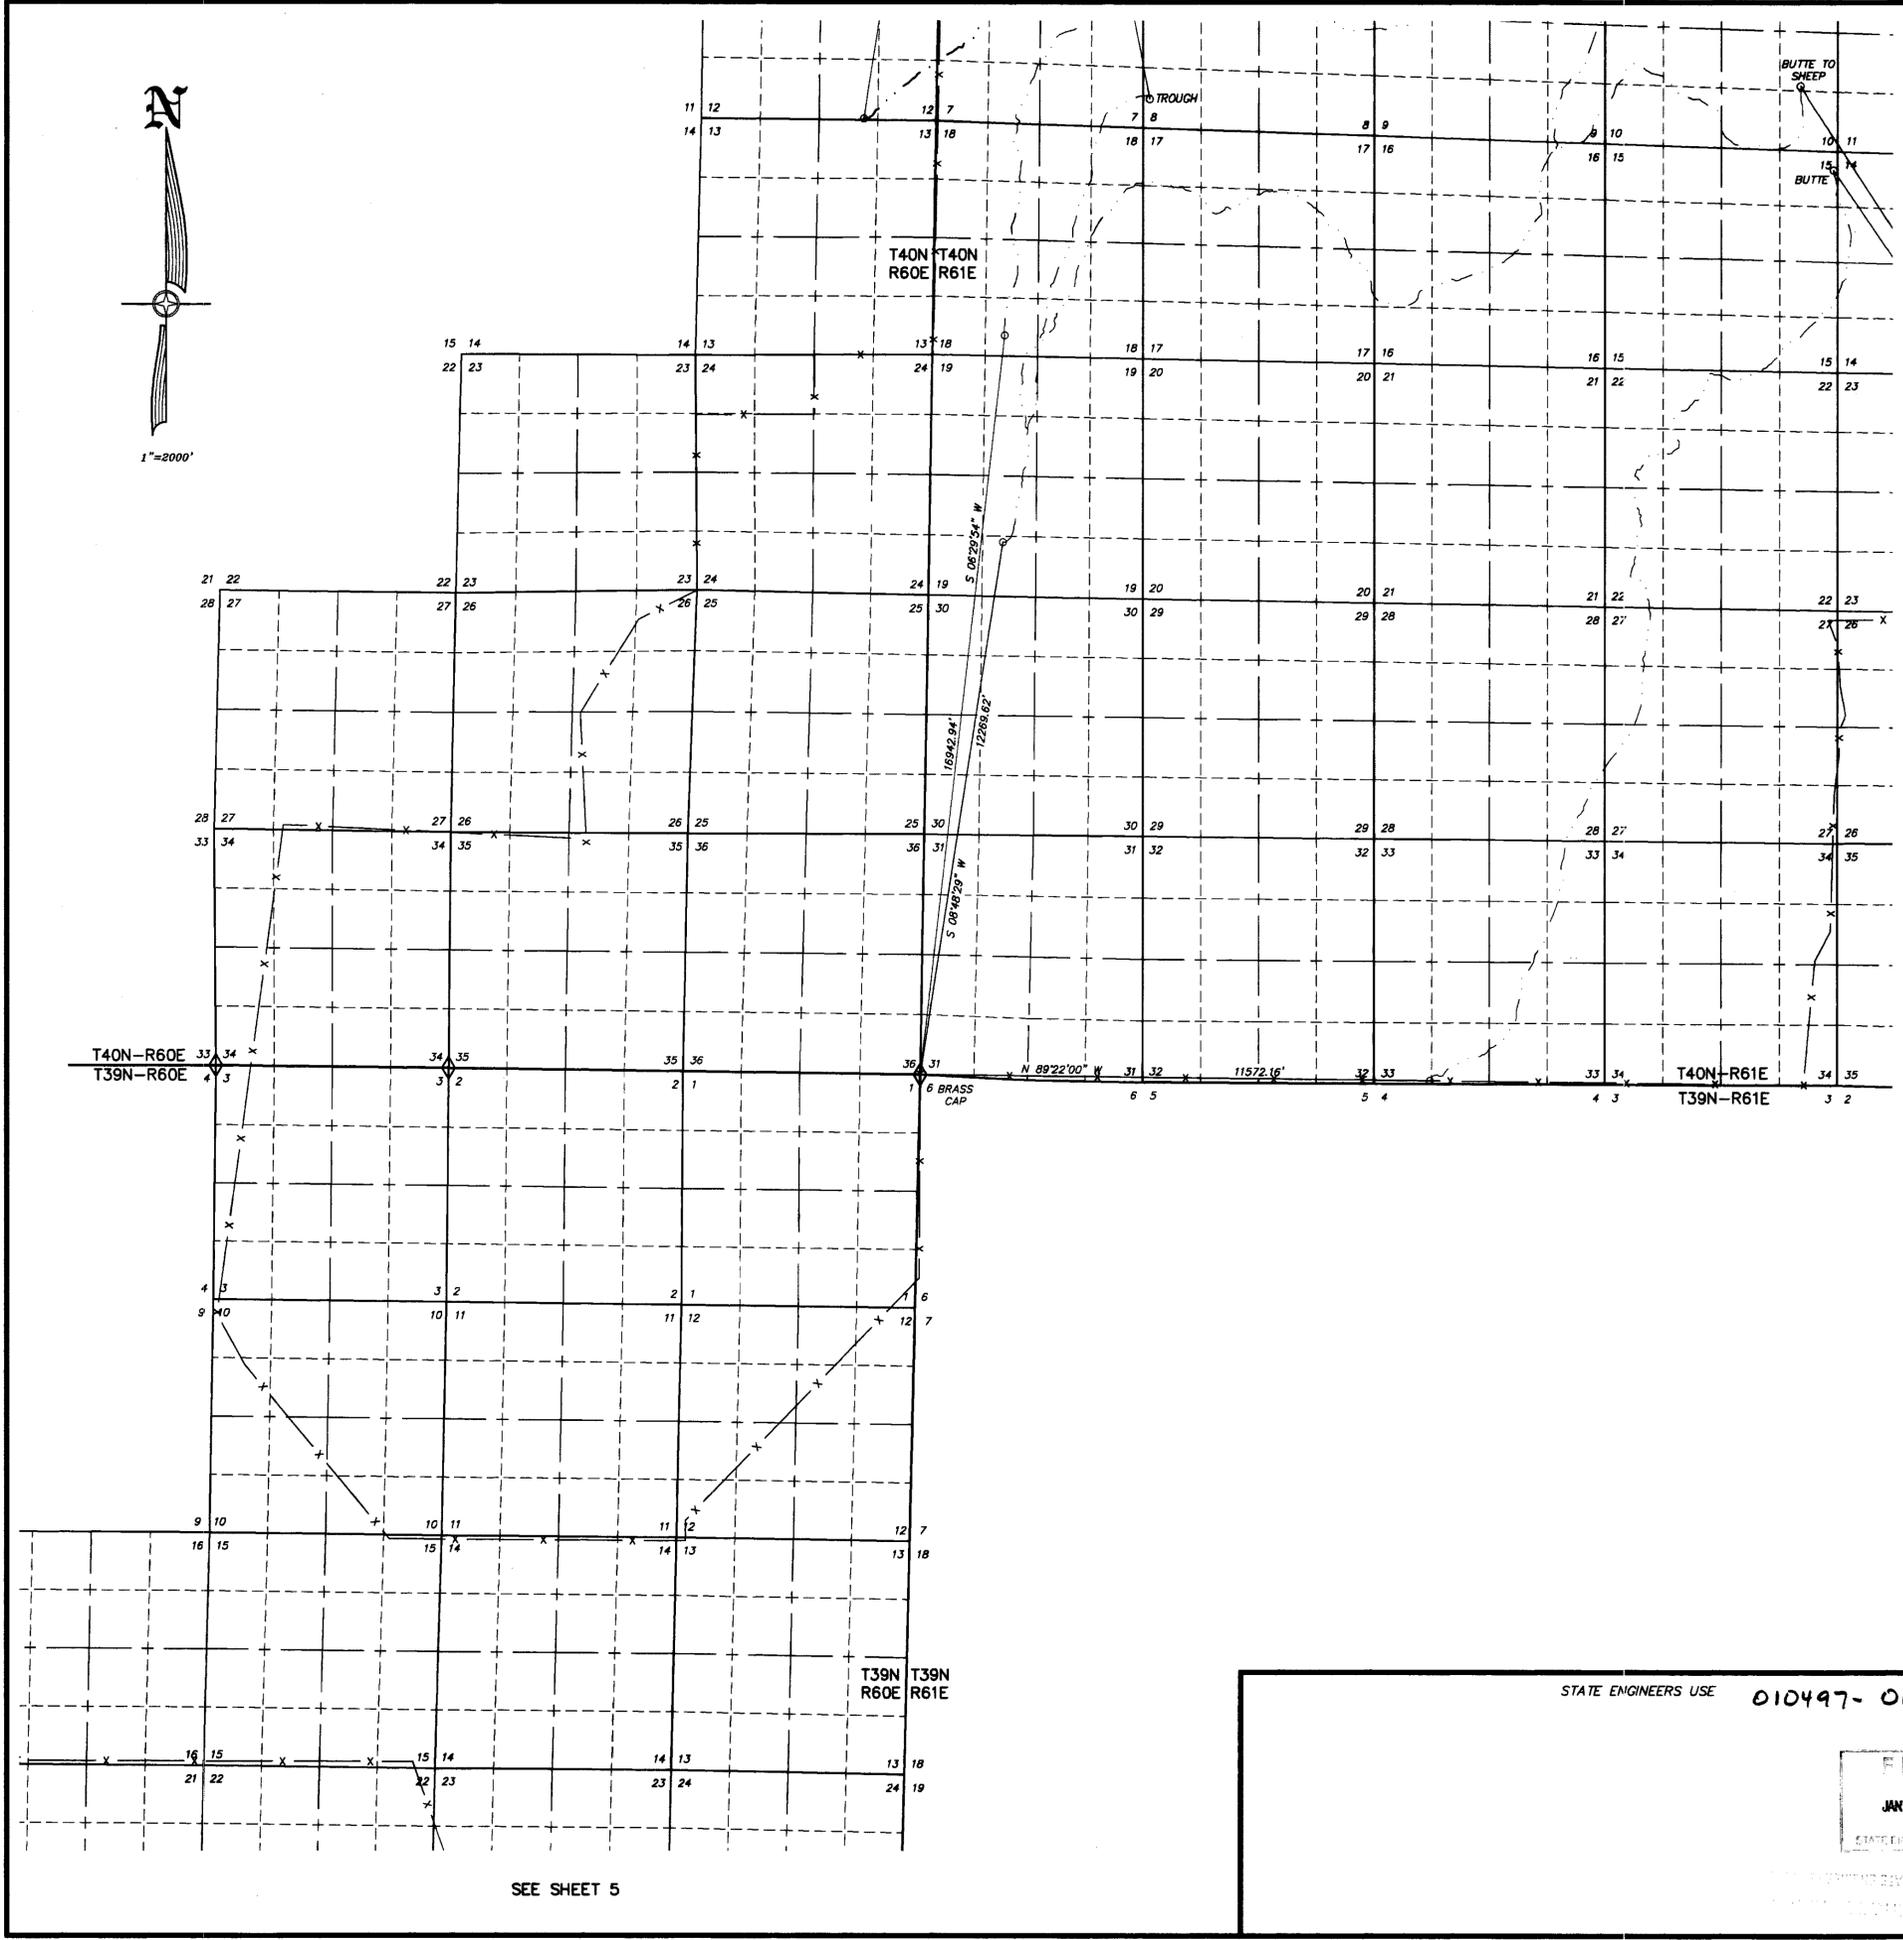

SEE SHEET 3

STATE OF NEVADA }
 COUNTY OF ELKO } SS.

I, ROBERT E. MORLEY, BEING FIRST DULY SWORN, DEPOSE AND SAY THAT THIS MAP, CONSISTING OF 6 SHEETS, NUMBERED FROM 1 TO 6, INCLUSIVE, HAS BEEN CORRECTLY DRAWN TO THE DESIGNATED SCALE FROM INFORMATION TAKEN FROM THE U.S. GEOLOGICAL SURVEY 7.50 MINUTE QUADRANGLE MAP "LOOMIS MOUNTAIN, NEVADA", "BLACK BUTTE NE, NEVADA", "BUENA VISTA RANCH, NEVADA", "SUMMER CAMP, NEVADA", "BLACK BUTTE, NEVADA", "BLACK BUTTE SW, NEVADA", "HOT SPRINGS CREEK, NEVADA", "TABOR FLATS, NEVADA", "TWIN BUTTES, NEVADA", "HERDER CREEK, NEVADA" AND CADASTRAL SURVEY PLATS AND NOTES FOR THE APPROPRIATE TOWNSHIPS SHOWN AND WAS PREPARED UNDER MY SUPERVISION AND DIRECTION, BETWEEN THE 21ST DAY OF NOVEMBER, 2013 AND THE 22ND DAY OF NOVEMBER, 2013; THAT IT TRULY AND CORRECTLY REPRESENTS THE PROPOSED LOCATION AND EXTENT OF THE WORKS USED TO DIVERT WATER FROM TABOR CREEK, POLE CREEK, BURNT CREEK AND TRIBUTARIES, IN ELKO COUNTY, NEVADA, BY WILLIAM MAX SPRATLING LIVING TRUST, DATED FEBRUARY 9, 2001 FOR STOCKWATER PURPOSES, THAT THE PROPOSED POINT OF DIVERSION, THE APPROXIMATE LOCATION AND SIZE OF THE DIVERTING CHANNEL OR OTHER CONDUIT, THE PLACE AND MANNER OF USE, AND THE LOCATION AND NAMES OF ALL OTHER WORKS OR STREAMS WHICH ARE CROSSED BY, OR CONNECTED WITH SAID WORKS, ARE FULLY AND CORRECTLY DESIGNATED THEREON.

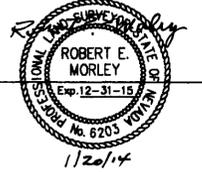

STATE WATER RIGHT SURVEYOR NO. 668

SUBSCRIBED AND SWORN TO BEFORE ME
 THIS 20th DAY OF January, 2014.
 Charlene A. Jones




NOTARY PUBLIC IN AND FOR ELKO COUNTY, NEVADA.
 MY COMMISSION EXPIRES Feb. 8, 2014

BASIS OF BEARINGS: U.S. GEOLOGICAL SURVEY 7.50 MINUTE QUADRANGLE MAP "LOOMIS MOUNTAIN, NEVADA", "BLACK BUTTE NE, NEVADA", "BUENA VISTA RANCH, NEVADA", "SUMMER CAMP, NEVADA", "BLACK BUTTE, NEVADA", "BLACK BUTTE SW, NEVADA", "HOT SPRINGS CREEK, NEVADA", "TABOR FLATS, NEVADA", "TWIN BUTTES, NEVADA", "HERDER CREEK, NEVADA".

LEGEND

- ◊ = FOUND SECTION CORNER AS NOTED.
- ◆ = FOUND 1/4 CORNER AS NOTED.

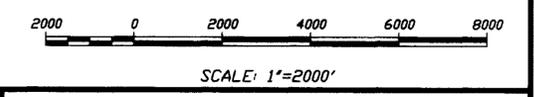

SEE SHEET 5


STATE ENGINEERS USE 010497-010502

FILED
 JAN 23 2014
 STATE ENGINEER'S OFFICE

MAP TO ACCOMPANY PROOF OF SUBSISTING RIGHT
 FOR STOCKWATER USE
 BY WILLIAM MAX SPRATLING LIVING TRUST
 DATED FEBRUARY 9, 2001
 FROM TABOR CREEK, POLE CREEK, BURNT CREEK
 AND TRIBUTARIES
 IN ELKO COUNTY, NEVADA


HIGH DESERT ENGINEERING & SURVEYING
 CONSULTING ENGINEERING & SURVEYING
 640 IDAHO STREET
 ELKO, NEVADA 89801
 (775) 738-4053

W213029

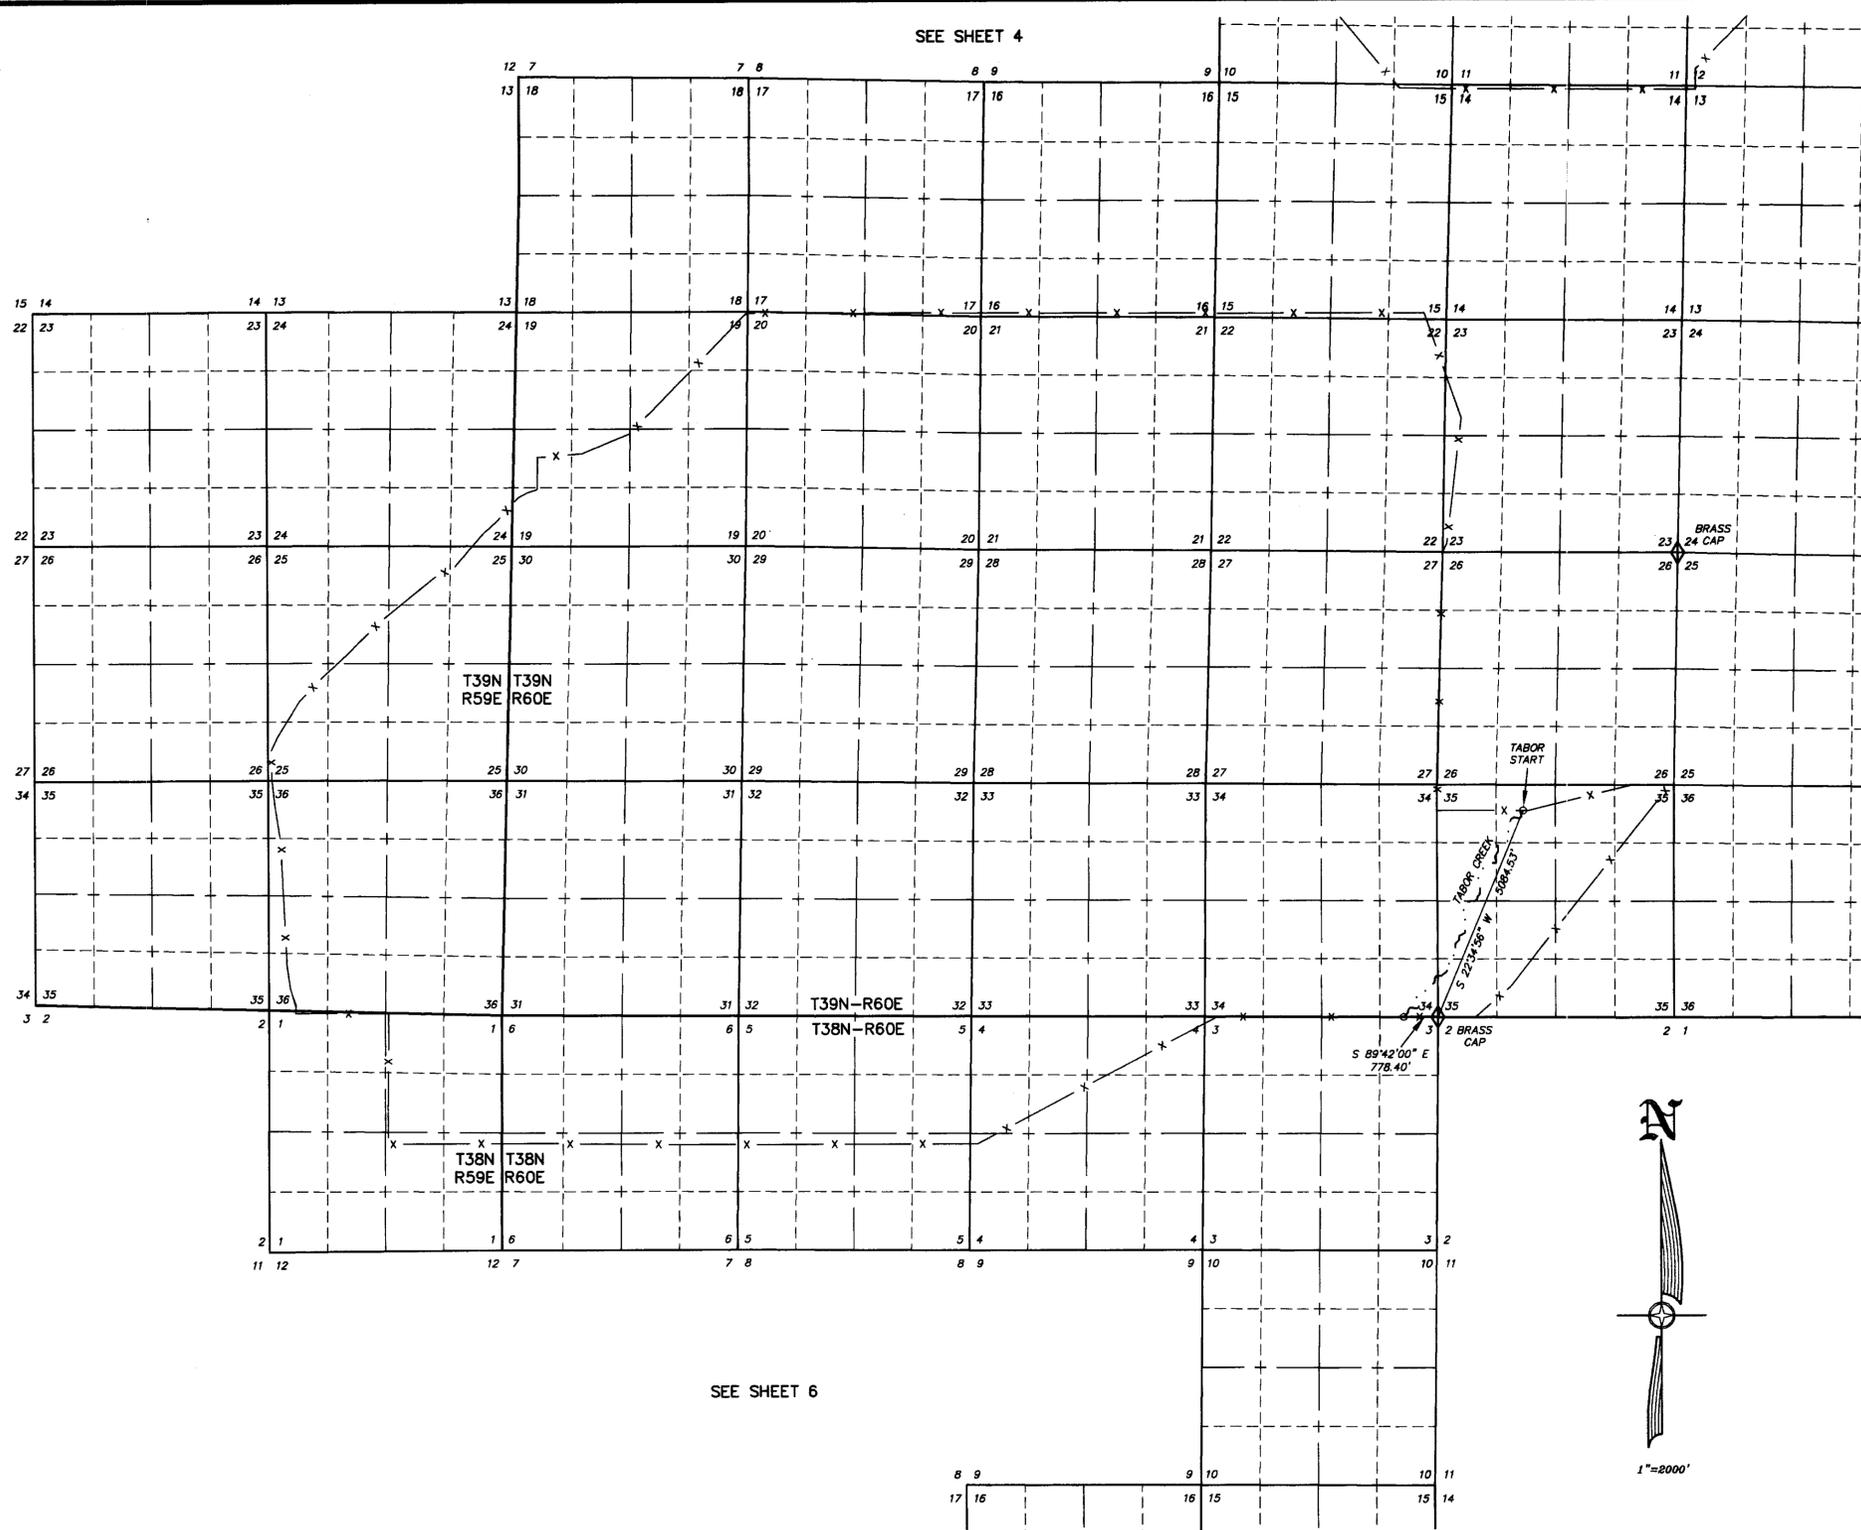

STATE OF NEVADA }
 COUNTY OF ELKO } SS.

I, ROBERT E. MORLEY, BEING FIRST DULY SWORN, DEPOSE AND SAY THAT THIS MAP, CONSISTING OF 6 SHEETS, NUMBERED FROM 1 TO 6, INCLUSIVE, HAS BEEN CORRECTLY DRAWN TO THE DESIGNATED SCALE FROM INFORMATION TAKEN FROM THE U.S. GEOLOGICAL SURVEY 7.50 MINUTE QUADRANGLE MAP "LOOMIS MOUNTAIN, NEVADA", "BLACK BUTTE NE, NEVADA", "BUENA VISTA RANCH, NEVADA", "SUMMER CAMP, NEVADA", "BLACK BUTTE, NEVADA", "BLACK BUTTE SW, NEVADA", "HOT SPRINGS CREEK, NEVADA", "TABOR FLATS, NEVADA", "TWIN BUTTES, NEVADA", "HERDER CREEK, NEVADA" AND CADASTRAL SURVEY PLATS AND NOTES FOR THE APPROPRIATE TOWNSHIPS SHOWN AND WAS PREPARED UNDER MY SUPERVISION AND DIRECTION, BETWEEN THE 21ST DAY OF NOVEMBER, 2013 AND THE 22ND DAY OF NOVEMBER, 2013; THAT IT TRULY AND CORRECTLY REPRESENTS THE PROPOSED LOCATION AND EXTENT OF THE WORKS USED TO DIVERT WATER FROM TABOR CREEK, POLE CREEK, BURNT CREEK AND TRIBUTARIES, IN ELKO COUNTY, NEVADA, BY WILLIAM MAX SPRATLUNG LIVING TRUST, DATED FEBRUARY 9, 2001 FOR STOCKWATER PURPOSES; THAT THE PROPOSED POINT OF DIVERSION, THE APPROXIMATE LOCATION AND SIZE OF THE DIVERTING CHANNEL OR OTHER CONDUIT, THE PLACE AND MANNER OF USE, AND THE LOCATION AND NAMES OF ALL OTHER WORKS OR STREAMS WHICH ARE CROSSED BY, OR CONNECTED WITH SAID WORKS, ARE FULLY AND CORRECTLY DESIGNATED THEREON.

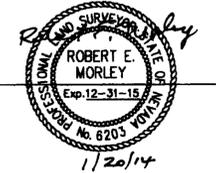

STATE WATER RIGHT SURVEYOR NO. 668

SUBSCRIBED AND SWORN TO BEFORE ME
 THIS 20th DAY OF January, 2014.



NOTARY PUBLIC IN AND FOR ELKO COUNTY, NEVADA.
 MY COMMISSION EXPIRES Feb. 8, 2014

BASIS OF BEARINGS: U.S. GEOLOGICAL SURVEY 7.50 MINUTE QUADRANGLE MAP "LOOMIS MOUNTAIN, NEVADA", "BLACK BUTTE NE, NEVADA", "BUENA VISTA RANCH, NEVADA", "SUMMER CAMP, NEVADA", "BLACK BUTTE, NEVADA", "BLACK BUTTE SW, NEVADA", "HOT SPRINGS CREEK, NEVADA", "TABOR FLATS, NEVADA", "TWIN BUTTES, NEVADA", "HERDER CREEK, NEVADA".

LEGEND


- ◊ = FOUND SECTION CORNER AS NOTED.
- ◆ = FOUND 1/4 CORNER AS NOTED.



SCALE: 1"=2000'

STATE ENGINEERS USE

010497-010502

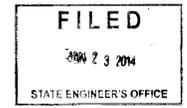


MAP TO ACCOMPANY PROOF OF SUBSISTING RIGHT
 FOR STOCKWATER USE
 BY WILLIAM MAX SPRATLUNG LIVING TRUST
 DATED FEBRUARY 9, 2001
 FROM TABOR CREEK, POLE CREEK, BURNT CREEK
 AND TRIBUTARIES
 IN ELKO COUNTY, NEVADA

V10500 V10497

HIGH DESERT ENGINEERING LLC
 CONSULTING ENGINEERING & SURVEYING
 640 IDAHO STREET
 ELKO, NEVADA 89801
 (775) 738-4053


W213029

SEE SHEET 5

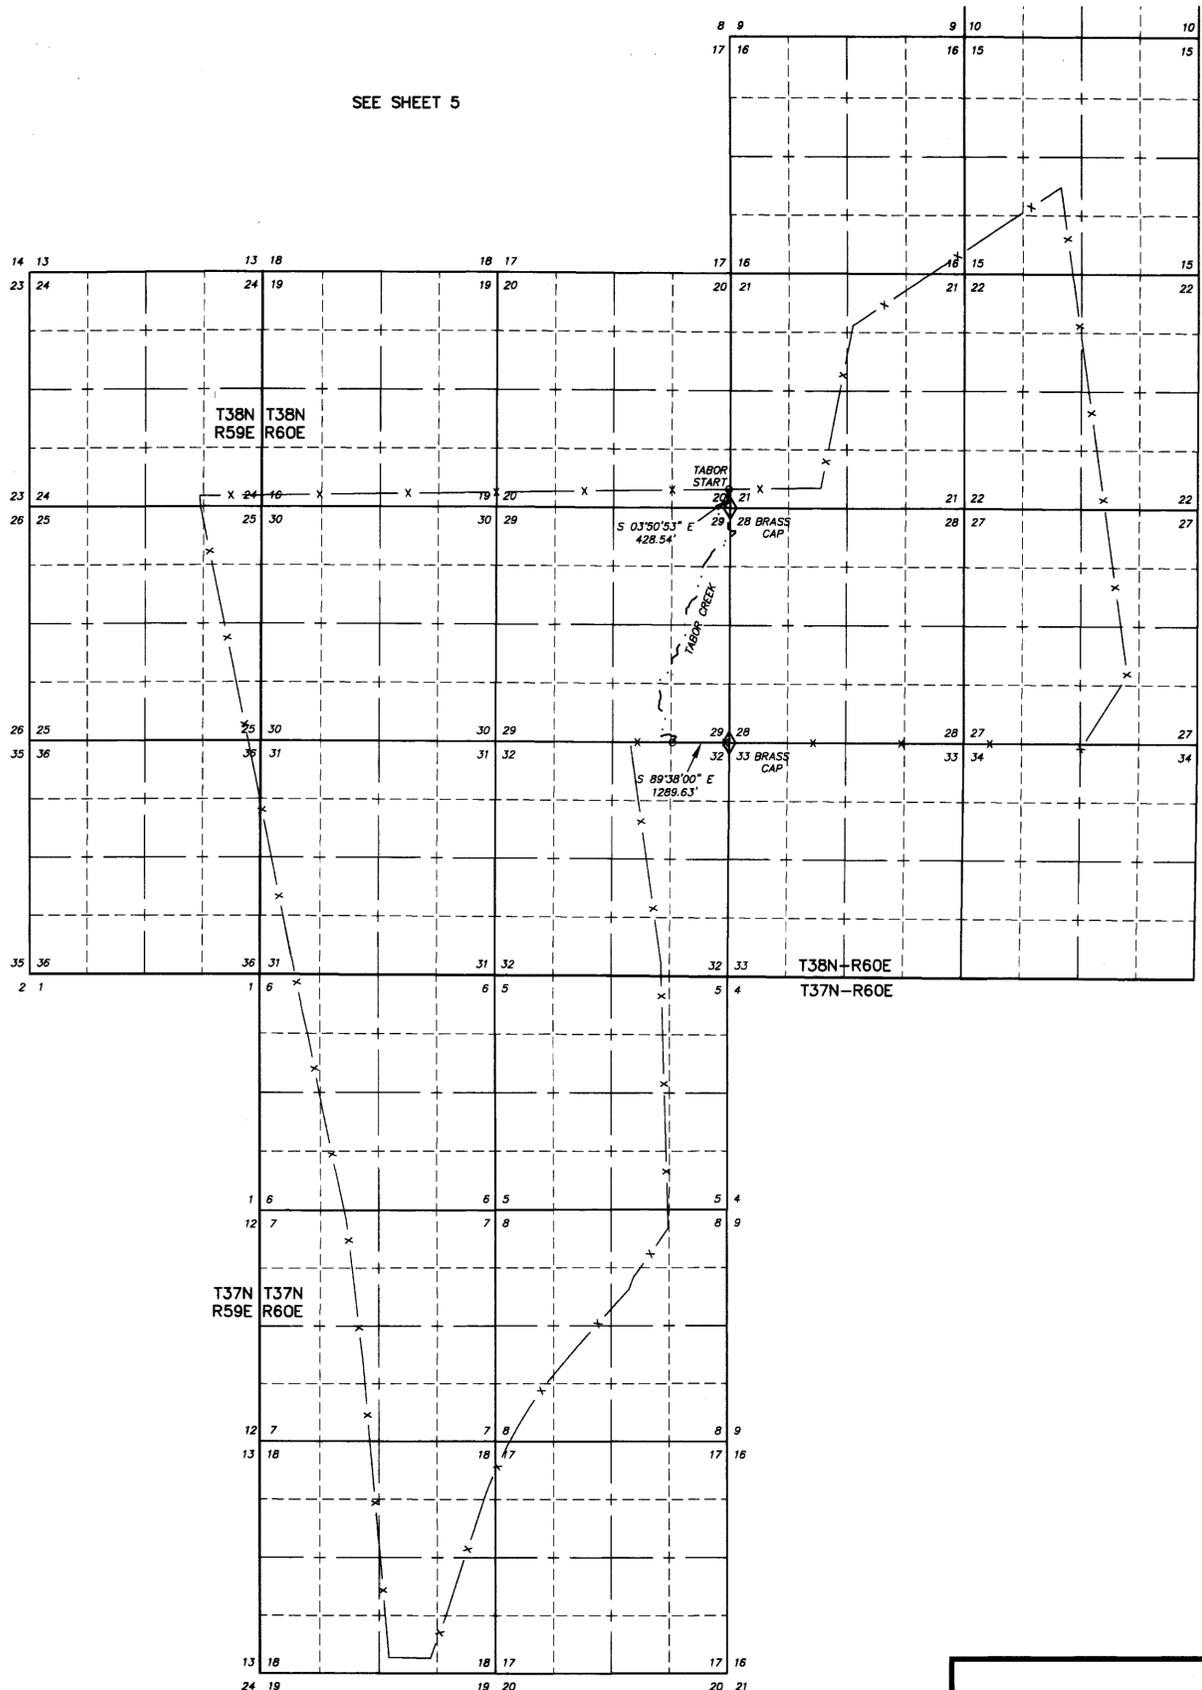

STATE OF NEVADA }
 COUNTY OF ELKO } SS.


I, ROBERT E. MORLEY, BEING FIRST DULY SWORN, DEPOSE AND SAY THAT THIS MAP, CONSISTING OF 6 SHEETS, NUMBERED FROM 1 TO 6, INCLUSIVE, HAS BEEN CORRECTLY DRAWN TO THE DESIGNATED SCALE FROM INFORMATION TAKEN FROM THE U.S. GEOLOGICAL SURVEY 7.50 MINUTE QUADRANGLE MAP "LOOMIS MOUNTAIN, NEVADA", "BLACK BUTTE NE, NEVADA", "BUENA VISTA RANCH, NEVADA", "SUMMER CAMP, NEVADA", "BLACK BUTTE, NEVADA", "BLACK BUTTE SW, NEVADA", "HOT SPRINGS CREEK, NEVADA", "TABOR FLATS, NEVADA", "TWIN BUTTES, NEVADA", "HERDER CREEK, NEVADA" AND CADASTRAL SURVEY PLATS AND NOTES FOR THE APPROPRIATE TOWNSHIPS SHOWN AND WAS PREPARED UNDER MY SUPERVISION AND DIRECTION, BETWEEN THE 21ST DAY OF NOVEMBER, 2013 AND THE 22ND DAY OF NOVEMBER, 2013; THAT IT TRULY AND CORRECTLY REPRESENTS THE PROPOSED LOCATION AND EXTENT OF THE WORKS USED TO DIVERT WATER FROM TABOR CREEK, POLE CREEK, BURNT CREEK AND TRIBUTARIES, IN ELKO COUNTY, NEVADA, BY WILLIAM MAX SPRATLING LIVING TRUST, DATED FEBRUARY 9, 2001 FOR STOCKWATER PURPOSES, THAT THE PROPOSED POINT OF DIVERSION, THE APPROXIMATE LOCATION AND SIZE OF THE DIVERTING CHANNEL OR OTHER CONDUIT, THE PLACE AND MANNER OF USE, AND THE LOCATION AND NAMES OF ALL OTHER WORKS OR STREAMS WHICH ARE CROSSED BY, OR CONNECTED WITH SAID WORKS, ARE FULLY AND CORRECTLY DESIGNATED THEREON.

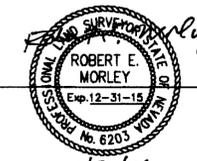

STATE WATER RIGHT SURVEYOR NO. 668

SUBSCRIBED AND SWORN TO BEFORE ME
 THIS 27th DAY OF January, 2014.

Charlene A. Jones

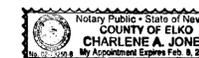

NOTARY PUBLIC IN AND FOR ELKO COUNTY, NEVADA.
 MY COMMISSION EXPIRES Feb. 8, 2014

BASIS OF BEARINGS: U.S. GEOLOGICAL SURVEY 7.50 MINUTE QUADRANGLE MAP "LOOMIS MOUNTAIN, NEVADA", "BLACK BUTTE NE, NEVADA", "BUENA VISTA RANCH, NEVADA", "SUMMER CAMP, NEVADA", "BLACK BUTTE, NEVADA", "BLACK BUTTE SW, NEVADA", "HOT SPRINGS CREEK, NEVADA", "TABOR FLATS, NEVADA", "TWIN BUTTES, NEVADA", "HERDER CREEK, NEVADA".

LEGEND

- ◇ = FOUND SECTION CORNER AS NOTED.
- ◆ = FOUND 1/4 CORNER AS NOTED.



SCALE: 1"=2000'

STATE ENGINEERS USE

010497-010502



MAP TO ACCOMPANY PROOF OF SUBSISTING RIGHT
 FOR STOCKWATER USE
 BY WILLIAM MAX SPRATLING LIVING TRUST
 DATED FEBRUARY 9, 2001
 FROM TABOR CREEK, POLE CREEK, BURNT CREEK
 AND TRIBUTARIES
 IN ELKO COUNTY, NEVADA

V10500 V10497