

~ PORTIONS OF ~
 T.25N., R. 18E.,
 T.25N., R. 19E.,
 T.25N., R. 20E.,
 T.26N., R.18E.,
 T.26N., R.19E.,
 T.26N., R.20E. M.D.B.&M.
 WASHOE COUNTY, NEVADA

STATE OF NEVADA } SS.
 COUNTY OF CARSON CITY }

I, RYAN HOERTH, BEING FIRST DULY SWORN, DEPOSE AND SAY THAT THIS MAP, CONSISTING OF 7 SHEETS, NUMBERED 1 TO 7, INCLUSIVE, HAS BEEN CORRECTLY DRAWN TO THE DESIGNATED SCALE FROM FIELD NOTES OF A SURVEY MADE BY ME, OR UNDER MY SUPERVISION AND DIRECTION, BETWEEN THE 6TH DAY OF FEBRUARY 2014, AND THE 13TH DAY OF MAY 2014; THAT IT TRULY AND CORRECTLY REPRESENTS THE PROPOSED LOCATION AND EXTENT OF THE WORKS USED TO DIVERT WATER FROM SPRINGS, IN THE COUNTY OF WASHOE, IN THE STATE OF NEVADA, BY FISH SPRINGS RANCH, LLC FOR STOCKWATERING PURPOSES; THAT THE PROPOSED POINT OF DIVERSION, THE APPROXIMATE LOCATION AND SIZE OF THE DIVERTING CHANNEL OR OTHER CONDUIT, THE PLACE AND MANNER OF USE, AND THE LOCATION AND NAMES OF ALL OTHER WORKS OR STEAMS WHICH ARE CROSSED BY, OR CONNECTED WITH THE SAID WORKS, ARE FULLY AND CORRECTLY DESIGNATED THEREON.

Ryan Hoerth
 RYAN HOERTH (STATE WATER RIGHTS SURVEYOR #1286)

SUBSCRIBED AND SWORN TO BEFORE ME
 THIS 12th DAY OF November, 2014.



David M. Buhlig
 NOTARY PUBLIC IN AND FOR Carson City
 COUNTY, NEVADA.
 MY COMMISSION EXPIRES January 27, 2016.

BASIS OF BEARINGS
 TRUE NORTH ON NAD83 G.P.S. OBSERVATION.
 ACCURACY IS 3 TO 5 METERS.

NOTE
 SECTIONAL BREAKDOWN PROVIDED BY BUREAU OF LAND
 MANAGEMENT GEOGRAPHIC COORDINATE DATA BASE FOR
 PROTRACTED TOWNSHIPS.

- LEGEND**
- PROPOSED POINT OF DIVERSION
 - ◇ FOUND SECTION CORNER: BLM BRASS CAP
 - TOWNSHIP AND RANGE LINE
 - SECTION LINE
 - - - SIXTEENTH-SECTION LINE
 - - - DRAINAGES
 - BLM ALLOTMENT

SCALE: 1" = 3,500'
 3,500 1,750 0 1,750 3,500 FEET

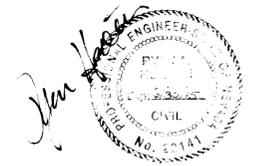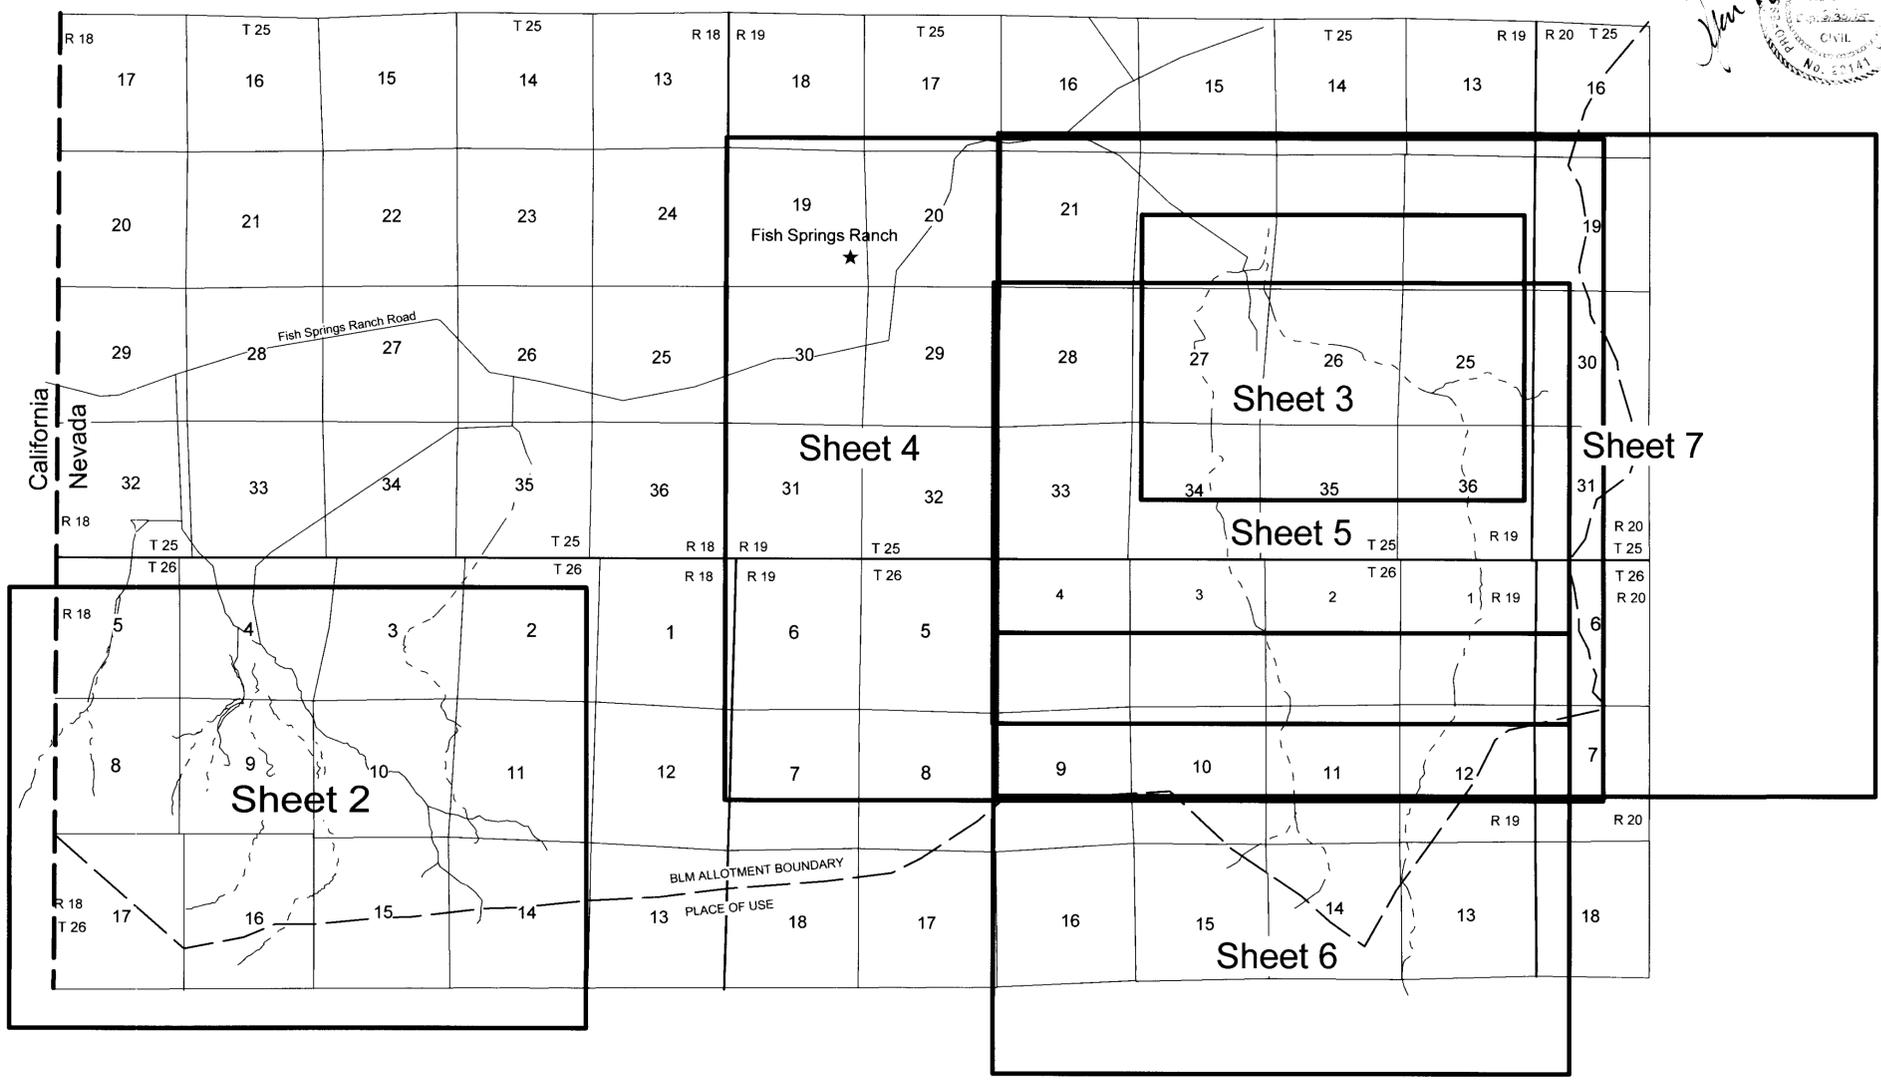

FISH SPRINGS RANCH, LLC
 3480 GS Richards Boulevard Ste. 101
 Carson City, Nevada 89703
 775.885.5000

STATE ENGINEER'S USE
 Townships T-25 & T-26 are reversed. TCP 11/19/2014

FILED
 NOV 14 2014
 STATE ENGINEER'S OFFICE

**MAP TO ACCOMPANY
 PROOF OF APPROPRIATION
 OF WATER FOR STOCK WATERING
 OF VESTED WATER RIGHTS
 FOR STOCK WATER USE
 BY FISH SPRINGS RANCH, LLC.
 FROM SPRING SOURCES
 IN WASHOE COUNTY, NEVADA**



~ PORTIONS OF ~
T. 25N., R. 18E. M.D.B.&M.
WASHOE COUNTY, NEVADA

STATE OF NEVADA }
COUNTY OF CARSON CITY } SS.

I, RYAN HOERTH, BEING FIRST DULY SWORN, DEPOSE AND SAY THAT THIS MAP, CONSISTING OF 7 SHEETS, NUMBERED 1 TO 7, INCLUSIVE, HAS BEEN CORRECTLY DRAWN TO THE DESIGNATED SCALE FROM FIELD NOTES OF A SURVEY MADE BY ME, OR UNDER MY SUPERVISION AND DIRECTION, BETWEEN THE 6TH DAY OF FEBRUARY 2014, AND THE 13TH DAY OF MAY 2014, THAT IT TRULY AND CORRECTLY REPRESENTS THE PROPOSED LOCATION AND EXTENT OF THE WORKS USED TO DIVERT WATER FROM SPRINGS, IN THE COUNTY OF WASHOE, IN THE STATE OF NEVADA, BY FISH SPRINGS RANCH, LLC FOR STOCKWATERING PURPOSES. THAT THE PROPOSED POINT OF DIVERSION, THE APPROXIMATE LOCATION AND SIZE OF THE DIVERTING CHANNEL OR OTHER CONDUIT, THE PLACE AND MANNER OF USE, AND THE LOCATION AND NAMES OF ALL OTHER WORKS OR STEAMS WHICH ARE CROSSED BY, OR CONNECTED WITH THE SAID WORKS, ARE FULLY AND CORRECTLY DESIGNATED THEREON.

Ryan Hoerth
RYAN HOERTH (STATE WATER RIGHTS SURVEYOR #1286)


SUBSCRIBED AND SWORN TO BEFORE ME
THIS 2nd DAY OF November 2014.
David M. Buhlig
NOTARY PUBLIC IN AND FOR Carson City
COUNTY, NEVADA.
MY COMMISSION EXPIRES January 27, 2016.

BASIS OF BEARINGS
TRUE NORTH ON NAD83 G.P.S. OBSERVATION.
ACCURACY IS 3 TO 5 METERS.

NOTE
SECTIONAL BREAKDOWN PROVIDED BY BUREAU OF LAND MANAGEMENT GEOGRAPHIC COORDINATE DATA BASE FOR PROTRACTED TOWNSHIPS.

- LEGEND**
- PROPOSED POINT OF DIVERSION
 - ◇ FOUND SECTION CORNER: BLM BRASS CAP
 - TOWNSHIP AND RANGE LINE
 - SECTION LINE
 - - - SIXTEENTH-SECTION LINE
 - - - DRAINAGES
 - BLM ALLOTMENT
 - - - SECONDARY ROAD

SCALE: 1" = 1,000'
1,000 500 0 500 1,000 FEET

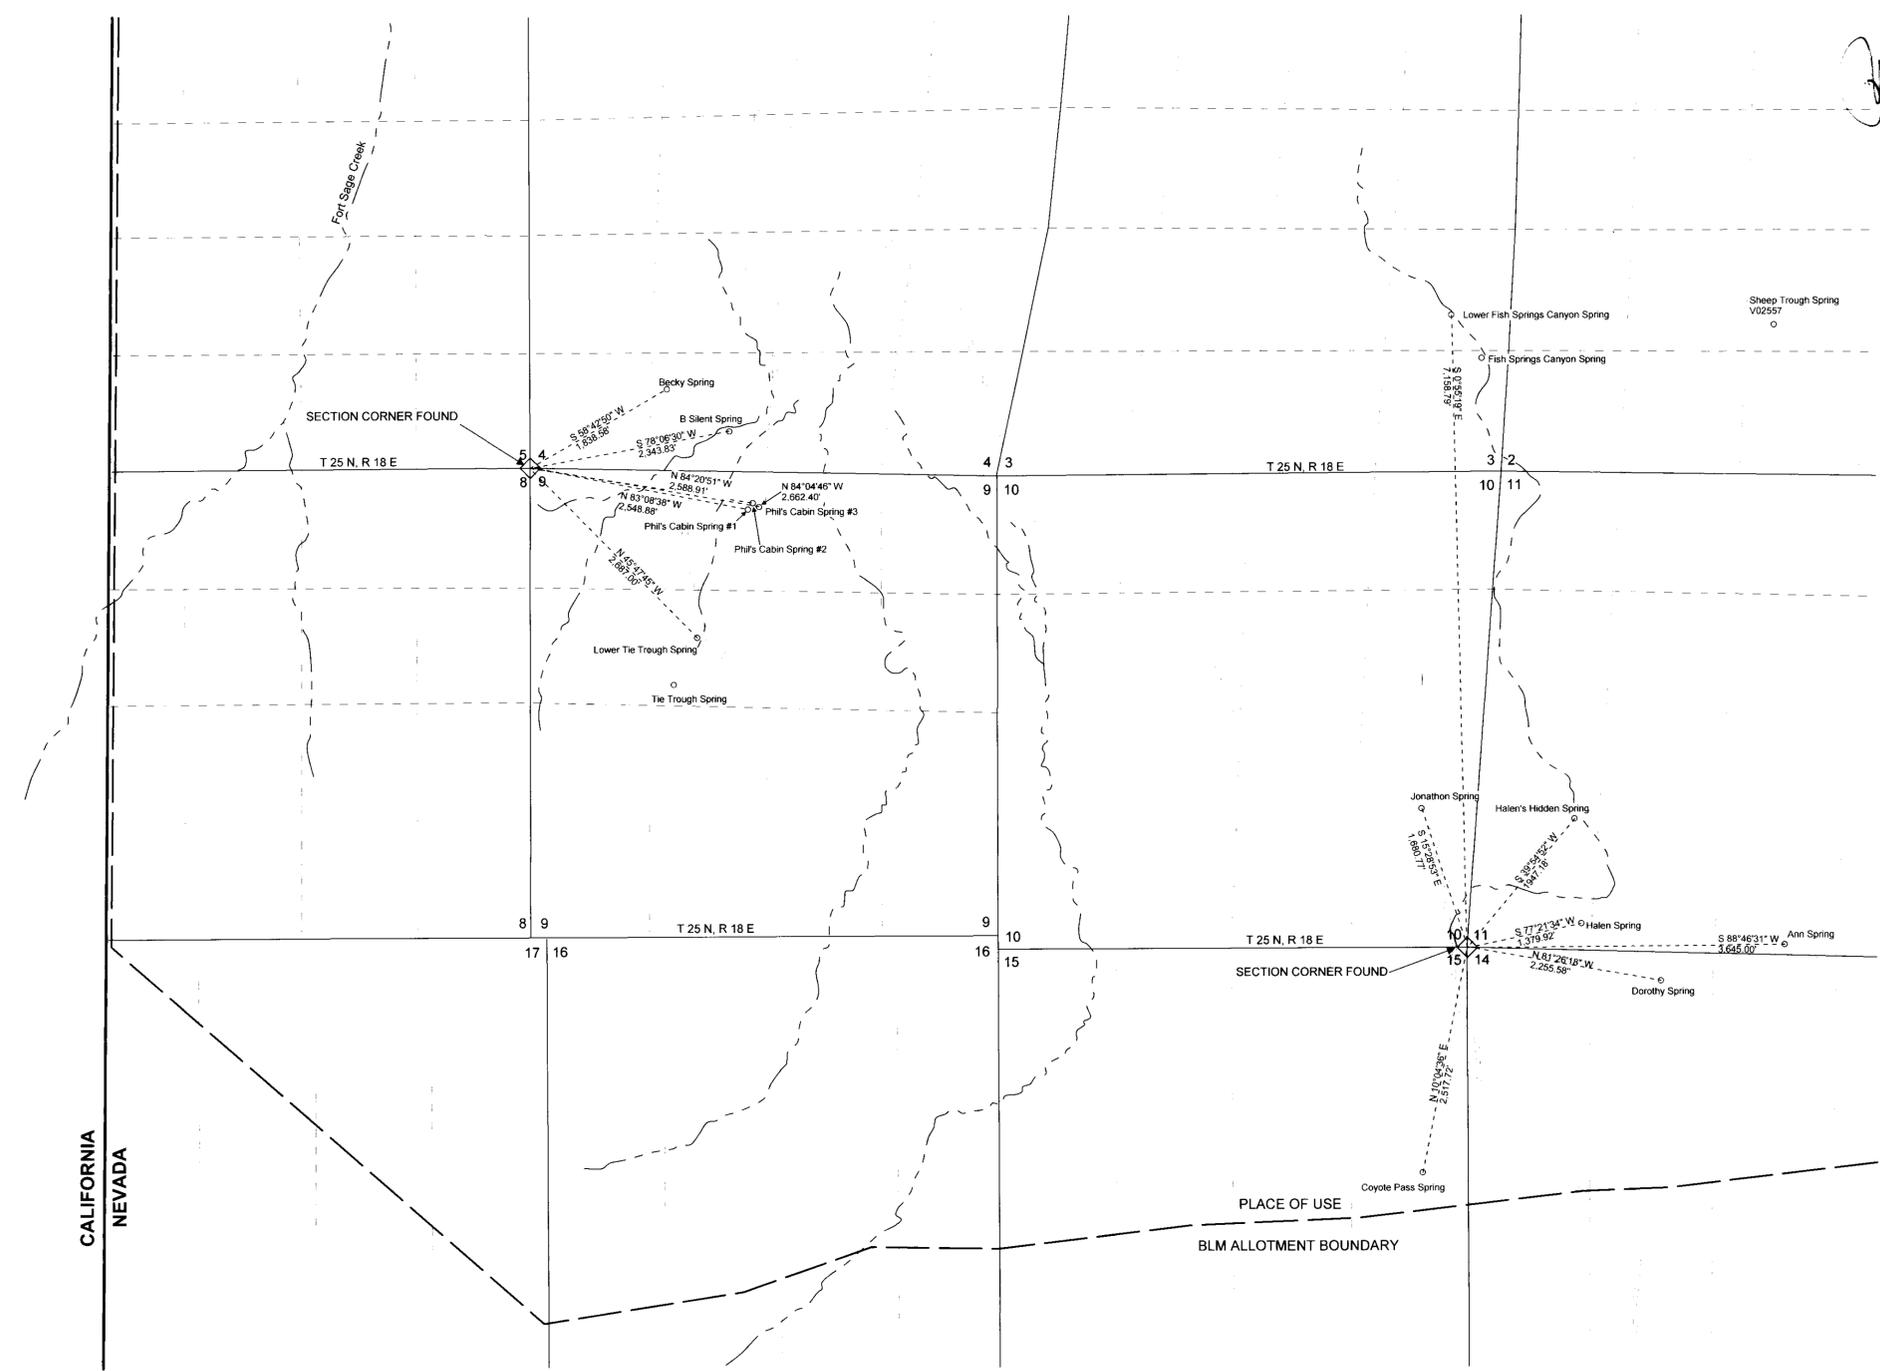

CALIFORNIA
NEVADA




FISH SPRINGS RANCH, LLC
3480 GS Richards Boulevard Ste. 101
Carson City, Nevada 89703
775.885.5000

STATE ENGINEER'S USE

FILED
NOV 14 2014
STATE ENGINEER'S OFFICE

**MAP TO ACCOMPANY
PROOF OF APPROPRIATION
OF WATER FOR STOCK WATERING
OF VESTED WATER RIGHTS
FOR STOCK WATER USE
BY FISH SPRINGS RANCH, LLC.
FROM SPRING SOURCES
IN WASHOE COUNTY, NEVADA**

V10585 V10584 V10583 V10573 V10572 V10563 V10557 V10556 V10526 V10524 V10523 V10522 V10521

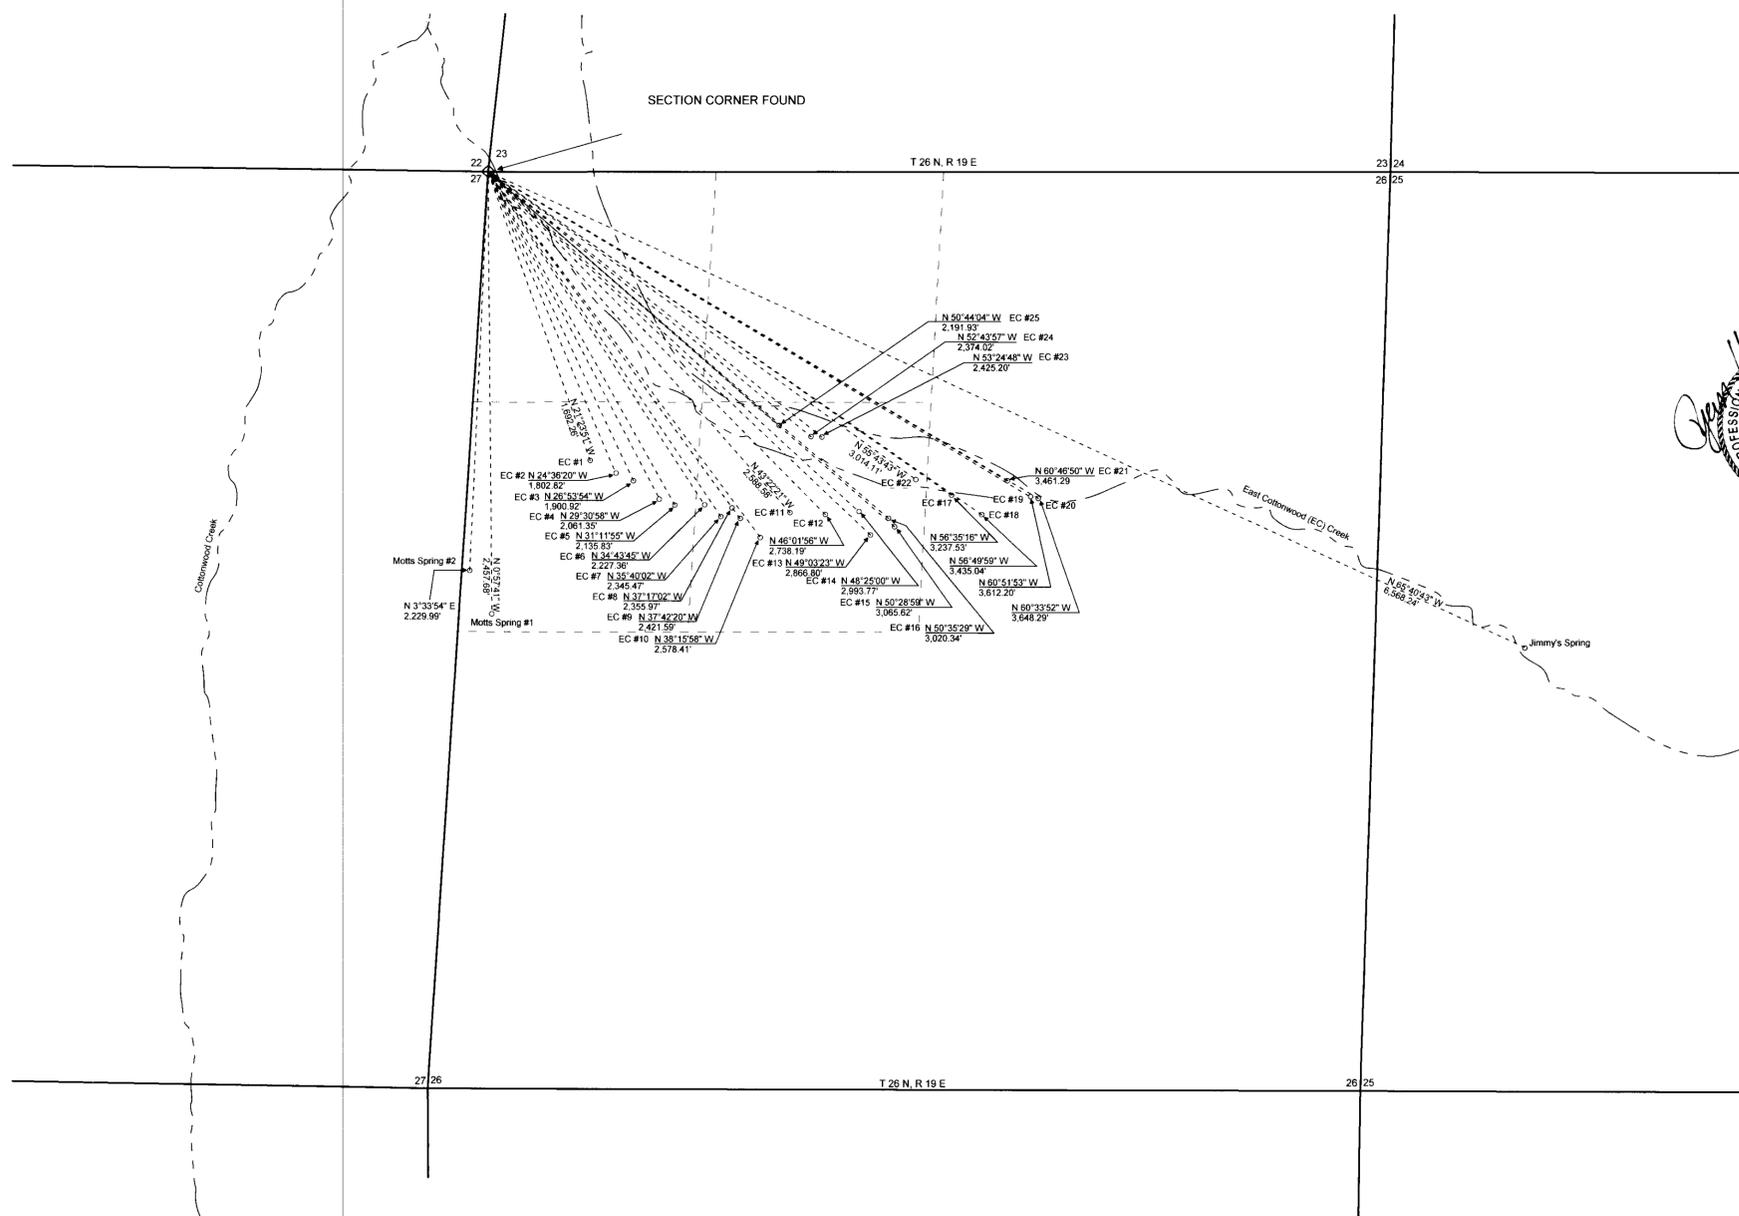


 - PORTIONS OF -
 T 26 N, R 19 E, M.D.B. & M.
 WASHOE COUNTY, NEVADA

STATE OF NEVADA } SS.
 COUNTY OF CARSON CITY }

I, RYAN HOERTH, BEING FIRST DULY SWORN, DEPOSE AND SAY THAT THIS MAP, CONSISTING OF 3 SHEETS, NUMBERED 1 TO 3, INCLUSIVE, HAS BEEN CORRECTLY DRAWN TO THE DESIGNATED SCALE FROM FIELD NOTES OF A SURVEY MADE BY ME, OR UNDER MY SUPERVISION AND DIRECTION, BETWEEN THE 6TH DAY OF FEBRUARY 2014, AND THE 13TH DAY OF MAY 2014; THAT IT TRULY AND CORRECTLY REPRESENTS THE PROPOSED LOCATION AND EXTENT OF THE WORKS USED TO DIVERT WATER FROM SPRINGS, IN THE COUNTY OF WASHOE, IN THE STATE OF NEVADA, BY FISH SPRINGS RANCH, LLC FOR STOCKWATERING PURPOSES; THAT THE PROPOSED POINT OF DIVERSION, THE APPROXIMATE LOCATION AND SIZE OF THE DIVERTING CHANNEL OR OTHER CONDUIT, THE PLACE AND MANNER OF USE, AND THE LOCATION AND NAMES OF ALL OTHER WORKS OR STEAMS WHICH ARE CROSSED BY, OR CONNECTED WITH THE SAID WORKS, ARE FULLY AND CORRECTLY DESIGNATED THEREON.




 RYAN HOERTH (STATE WATER RIGHTS SURVEYOR #1286)

SUBSCRIBED AND SWORN TO BEFORE ME
 THIS 12th DAY OF November 2014.

 DAVID M. BUHLIG
 NOTARY PUBLIC
 STATE OF NEVADA
 No. 59-178912 My Appl. Exp. Jan. 27, 2016

BASIS OF BEARINGS
 TRUE NORTH ON NAD83 G.P.S. OBSERVATION.
 ACCURACY IS 3 TO 5 METERS.


NOTE
 SECTIONAL BREAKDOWN PROVIDED BY BUREAU OF LAND MANAGEMENT GEOGRAPHIC COORDINATE DATA BASE FOR PROTRACTED TOWNSHIPS.

- LEGEND**
- PROPOSED POINT OF DIVERSION
 - ◇ FOUND SECTION CORNER: BLM BRASS CAP
 - TOWNSHIP AND RANGE LINE
 - SECTION LINE
 - - - SIXTEENTH-SECTION LINE
 - - - DRAINAGES

SCALE: 1" = 500'
 500 250 0 250 500 FEET



FISH SPRINGS RANCH, LLC
 3480 GS Richards Boulevard Ste. 101
 Carson City, Nevada 89703
 775.885.5000

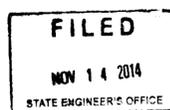STATE ENGINEER'S USE
 Correcting jurat to say "Consisting of 7 sheets, numbered 1 to 7."
 TICP 11/19/2014


**MAP TO ACCOMPANY
 PROOF OF APPROPRIATION
 OF WATER FOR STOCK WATERING
 OF VESTED WATER RIGHTS
 FOR STOCK WATER USE
 BY FISH SPRINGS RANCH, LLC.
 FROM SPRING SOURCES
 IN WASHOE COUNTY, NEVADA**

V10582 V10581 V10562 V10551 THRU V10527 V10521



- PORTIONS OF -
T.26N, R.19E, M.D.B.&M.
WASHOE COUNTY, NEVADA


STATE OF NEVADA }
COUNTY OF CARSON CITY } SS.

I, RYAN HOERTH, BEING FIRST DULY SWORN, DEPOSE AND SAY THAT THIS MAP, CONSISTING OF 7 SHEETS, NUMBERED 1 TO 7, INCLUSIVE, HAS BEEN CORRECTLY DRAWN TO THE DESIGNATED SCALE FROM FIELD NOTES OF A SURVEY MADE BY ME, OR UNDER MY SUPERVISION AND DIRECTION, BETWEEN THE 6TH DAY OF FEBRUARY 2014, AND THE 13TH DAY OF MAY 2014, THAT IT TRULY AND CORRECTLY REPRESENTS THE PROPOSED LOCATION AND EXTENT OF THE WORKS USED TO DIVERT WATER FROM SPRINGS, IN THE COUNTY OF WASHOE, IN THE STATE OF NEVADA, BY FISH SPRINGS RANCH, LLC FOR STOCKWATERING PURPOSES. THAT THE PROPOSED POINT OF DIVERSION, THE APPROXIMATE LOCATION AND SIZE OF THE DIVERTING CHANNEL OR OTHER CONDUIT, THE PLACE AND MANNER OF USE, AND THE LOCATION AND NAMES OF ALL OTHER WORKS OR STEAMS WHICH ARE CROSSED BY, OR CONNECTED WITH THE SAID WORKS, ARE FULLY AND CORRECTLY DESIGNATED THEREON.



Ryan Hoerth
RYAN HOERTH (STATE WATER RIGHTS SURVEYOR #1286)

SUBSCRIBED AND SWORN TO BEFORE ME
THIS 12th DAY OF November, 2014
David M. Buhlig
NOTARY PUBLIC IN AND FOR Carson City
COUNTY, NEVADA.
MY COMMISSION EXPIRES January 27, 2016

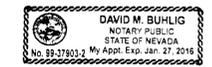

BASIS OF BEARINGS

TRUE NORTH ON NAD83 G.P.S. OBSERVATION.
ACCURACY IS 3 TO 5 METERS.


NOTE

SECTIONAL BREAKDOWN PROVIDED BY BUREAU OF LAND MANAGEMENT GEOGRAPHIC COORDINATE DATA BASE FOR PROTRACTED TOWNSHIPS.

LEGEND

- PROPOSED POINT OF DIVERSION
- ◇ FOUND SECTION CORNER: BLM BRASS CAP
- ◆ FOUND 1/16 SECTION CORNER: BLM BRASS CAP
- TOWNSHIP AND RANGE LINE
- SECTION LINE
- - - SIXTEENTH-SECTION LINE
- - - DRAINAGES

SCALE: 1" = 1,500'
1,500 750 0 750 1,500 FEET

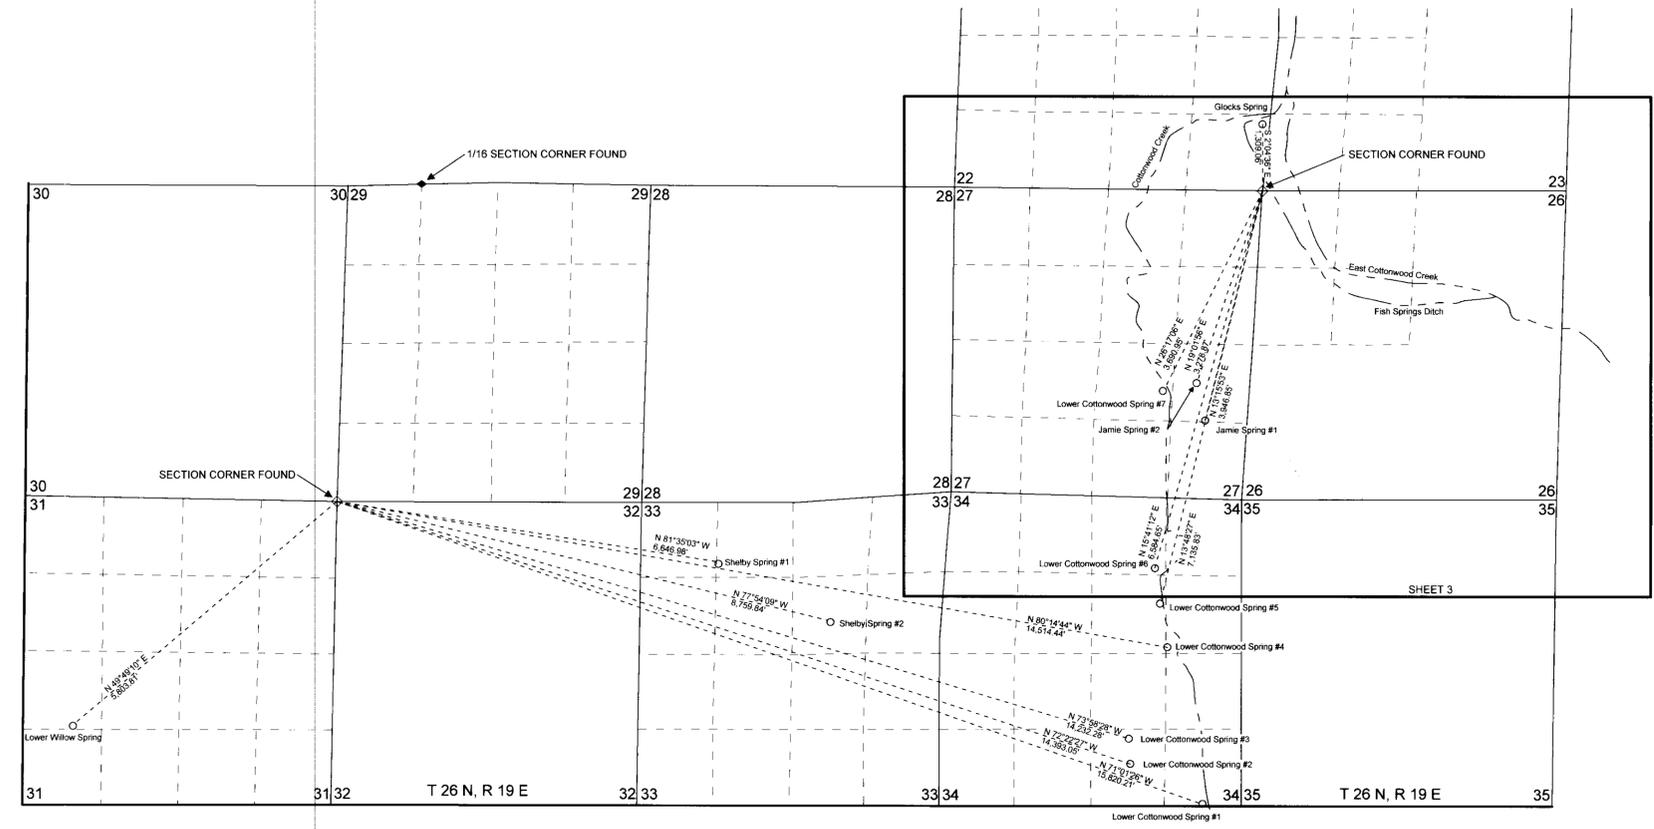

FISH SPRINGS RANCH, LLC
3480 GS Richards Boulevard Ste. 101
Carson City, Nevada 89703
775.885.5000

STATE ENGINEER'S USE

FILED

NOV 14 2014

STATE ENGINEER'S OFFICE

MAP TO ACCOMPANY
PROOF OF APPROPRIATION
OF WATER FOR STOCK WATERING
OF VESTED WATER RIGHTS
FOR STOCK WATER USE
BY FISH SPRINGS RANCH, LLC.
FROM SPRING SOURCES
IN WASHOE COUNTY, NEVADA



~ PORTIONS OF ~
T.26N., R.19E. &
T.25N., R.19E. M.D.B.&M.
WASHOE COUNTY, NEVADA

STATE OF NEVADA }
COUNTY OF CARSON CITY } SS.


I, RYAN HOERTH, BEING FIRST DULY SWORN, DEPOSE AND SAY THAT THIS MAP, CONSISTING OF 7 SHEETS, NUMBERED 1 TO 7, INCLUSIVE, HAS BEEN CORRECTLY DRAWN TO THE DESIGNATED SCALE FROM FIELD NOTES OF A SURVEY MADE BY ME, OR UNDER MY SUPERVISION AND DIRECTION, BETWEEN THE 6TH DAY OF FEBRUARY 2014, AND THE 13TH DAY OF MAY 2014, THAT IT TRULY AND CORRECTLY REPRESENTS THE PROPOSED LOCATION AND EXTENT OF THE WORKS USED TO DIVERT WATER FROM SPRINGS, IN THE COUNTY OF WASHOE, IN THE STATE OF NEVADA, BY FISH SPRINGS RANCH, LLC FOR STOCKWATERING PURPOSES, THAT THE PROPOSED POINT OF DIVERSION, THE APPROXIMATE LOCATION AND SIZE OF THE DIVERTING CHANNEL OR OTHER CONDUIT, THE PLACE AND MANNER OF USE, AND THE LOCATION AND NAMES OF ALL OTHER WORKS OR STEAMS WHICH ARE CROSSED BY, OR CONNECTED WITH THE SAID WORKS, ARE FULLY AND CORRECTLY DESIGNATED THEREON.



Ryan Hoerth
RYAN HOERTH (STATE WATER RIGHTS SURVEYOR #1286)

SUBSCRIBED AND SWORN TO BEFORE ME
THIS 12th DAY OF November 2014.

David M. Buhlig
NOTARY PUBLIC IN AND FOR Carson City
COUNTY, NEVADA.
MY COMMISSION EXPIRES January 27, 2016.

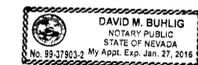

BASIS OF BEARINGS

TRUE NORTH ON NAD83 G.P.S. OBSERVATION,
ACCURACY IS 3 TO 5 METERS.


NOTE

SECTIONAL BREAKDOWN PROVIDED BY BUREAU OF LAND
MANAGEMENT GEOGRAPHIC COORDINATE DATA BASE FOR
PROTRACTED TOWNSHIPS.

LEGEND

- PROPOSED POINT OF DIVERSION
- ◇ FOUND SECTION CORNER: BLM BRASS CAP
- ◆ FOUND 1/16 SECTION CORNER: BLM BRASS CAP
- TOWNSHIP AND RANGE LINE
- SECTION LINE
- - - SIXTEENTH-SECTION LINE
- - - DRAINAGES
- - - BLM ALLOTMENT

SCALE: 1" = 1,500'
1,500 750 0 750 1,500 FEET

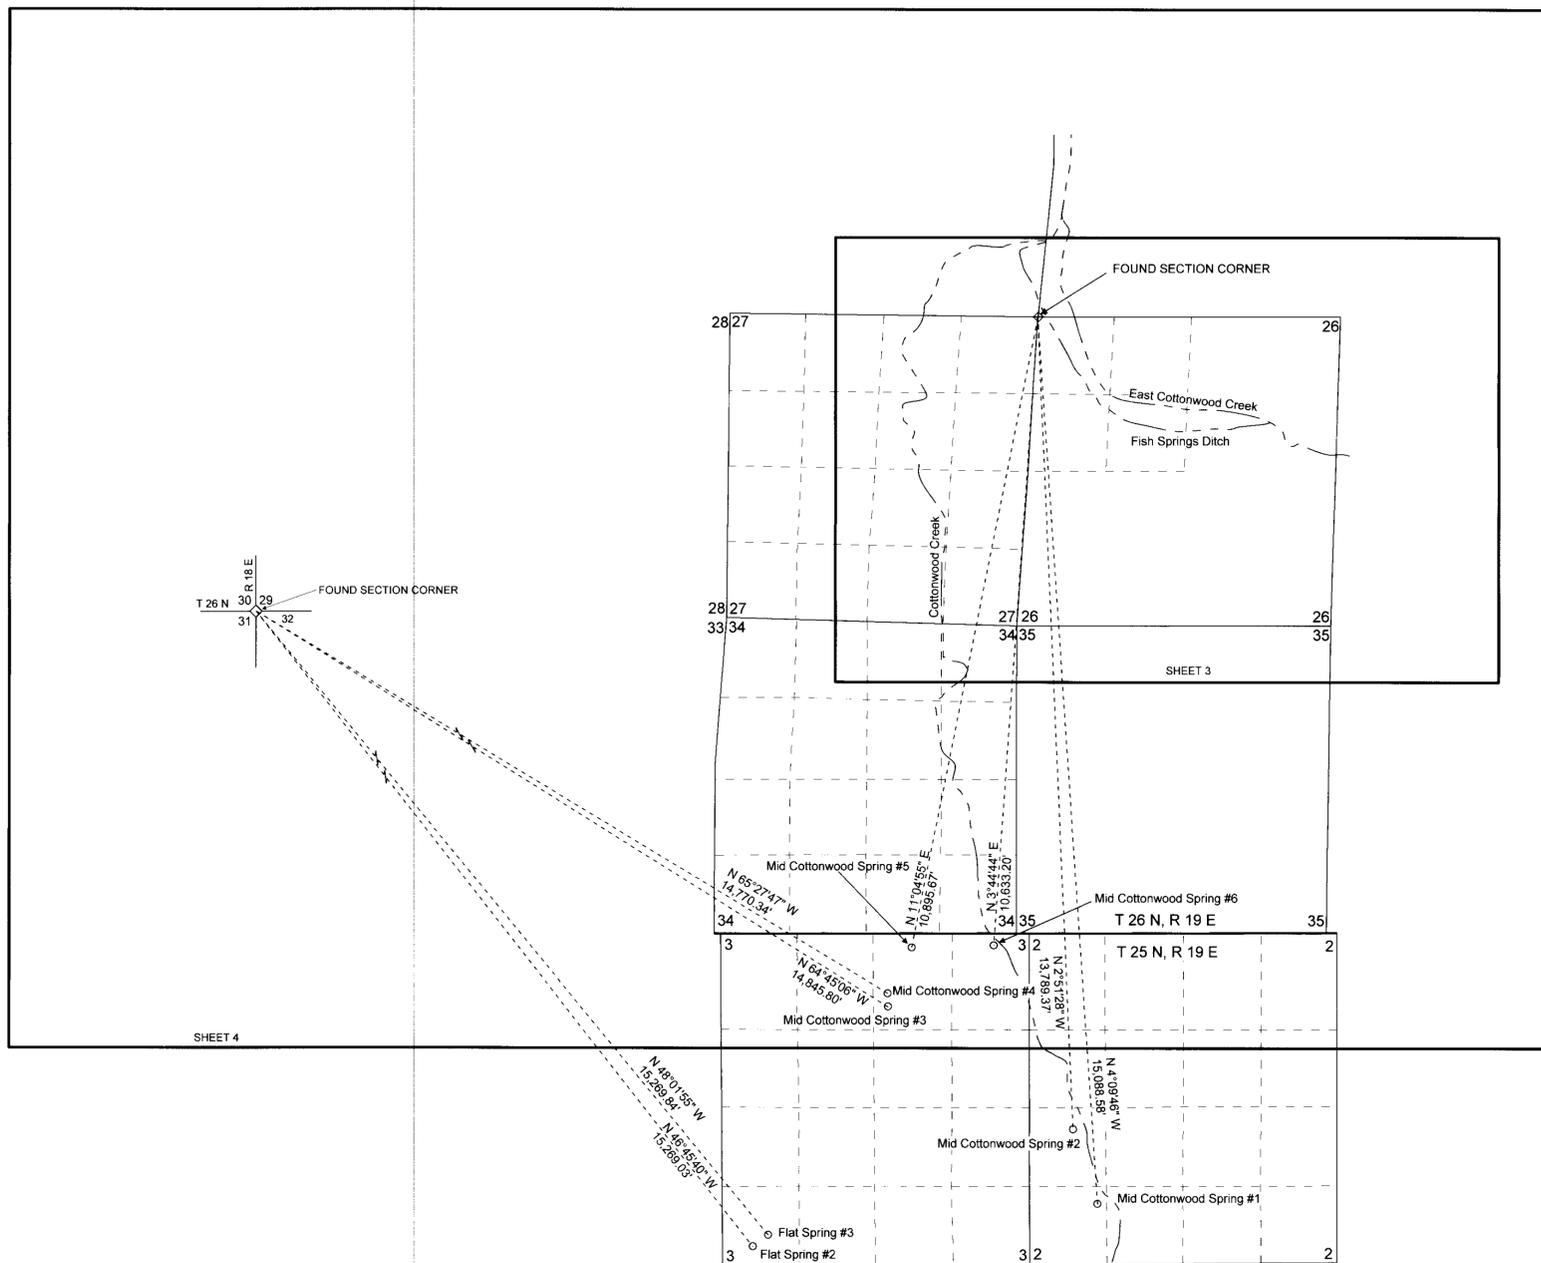

FISH SPRINGS RANCH, LLC
3480 GS Richards Boulevard Ste. 101
Carson City, Nevada 89703
775.885.5000

STATE ENGINEER'S USE

The common found corner of Section 31 and 32 is in
T.26N., R.19E. T.C.P. 11/18/2014

FILED
NOV 14 2014
STATE ENGINEER'S OFFICE

**MAP TO ACCOMPANY
PROOF OF APPROPRIATION
OF WATER FOR STOCK WATERING
OF VESTED WATER RIGHTS
FOR STOCK WATER USE
BY FISH SPRINGS RANCH, LLC.
FROM SPRING SOURCES
IN WASHOE COUNTY, NEVADA**



~ PORTIONS OF ~
T. 25N., R. 19E. M.D.B. & M.
WASHOE COUNTY, NEVADA




STATE OF NEVADA } SS.
COUNTY OF CARSON CITY }

I RYAN HOERTH, BEING FIRST DULY SWORN, DEPOSE AND SAY THAT THIS MAP, CONSISTING OF 7 SHEETS, NUMBERED 1 TO 7, INCLUSIVE, HAS BEEN CORRECTLY DRAWN TO THE DESIGNATED SCALE FROM FIELD NOTES OF A SURVEY MADE BY ME, OR UNDER MY SUPERVISION AND DIRECTION, BETWEEN THE 6TH DAY OF FEBRUARY 2014, AND THE 13TH DAY OF MAY 2014; THAT IT TRULY AND CORRECTLY REPRESENTS THE PROPOSED LOCATION AND EXTENT OF THE WORKS USED TO DIVERT WATER FROM SPRINGS, IN THE COUNTY OF WASHOE, IN THE STATE OF NEVADA, BY FISH SPRINGS RANCH, LLC FOR STOCKWATERING PURPOSES; THAT THE PROPOSED POINT OF DIVERSION, THE APPROXIMATE LOCATION AND SIZE OF THE DIVERTING CHANNEL OR OTHER CONDUIT, THE PLACE AND MANNER OF USE, AND THE LOCATION AND NAMES OF ALL OTHER WORKS OR STEAMS WHICH ARE CROSSED BY, OR CONNECTED WITH THE SAID WORKS, ARE FULLY AND CORRECTLY DESIGNATED THEREON.

Ryan Hoerth
RYAN HOERTH (STATE WATER RIGHTS SURVEYOR #1286)

SUBSCRIBED AND SWORN TO BEFORE ME

THIS 12th DAY OF November 2014

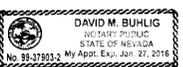

David M. Buhlig
NOTARY PUBLIC IN AND FOR Carson City

COUNTY, NEVADA.

MY COMMISSION EXPIRES January 27, 2016

BASIS OF BEARINGS

TRUE NORTH ON NAD83 G.P.S. OBSERVATION.
ACCURACY IS 3 TO 5 METERS.


NOTE

SECTIONAL BREAKDOWN PROVIDED BY BUREAU OF LAND MANAGEMENT GEOGRAPHIC COORINATE DATA BASE FOR PROTRACTED TOWNSHIPS.

LEGEND

- PROPOSED POINT OF DIVERSION
- ◇ SECTION CORNER: BLM BRASS CAP
- ◆ 1/16 SECTION CORNER: BLM BRASS CAP
- TOWNSHIP AND RANGE LINE
- SECTION LINE
- - - SIXTEENTH-SECTION LINE
- - - DRAINAGES
- BLM ALLOTMENT

SCALE: 1" = 1,000'
1,000 500 0 500 1,000 FEET

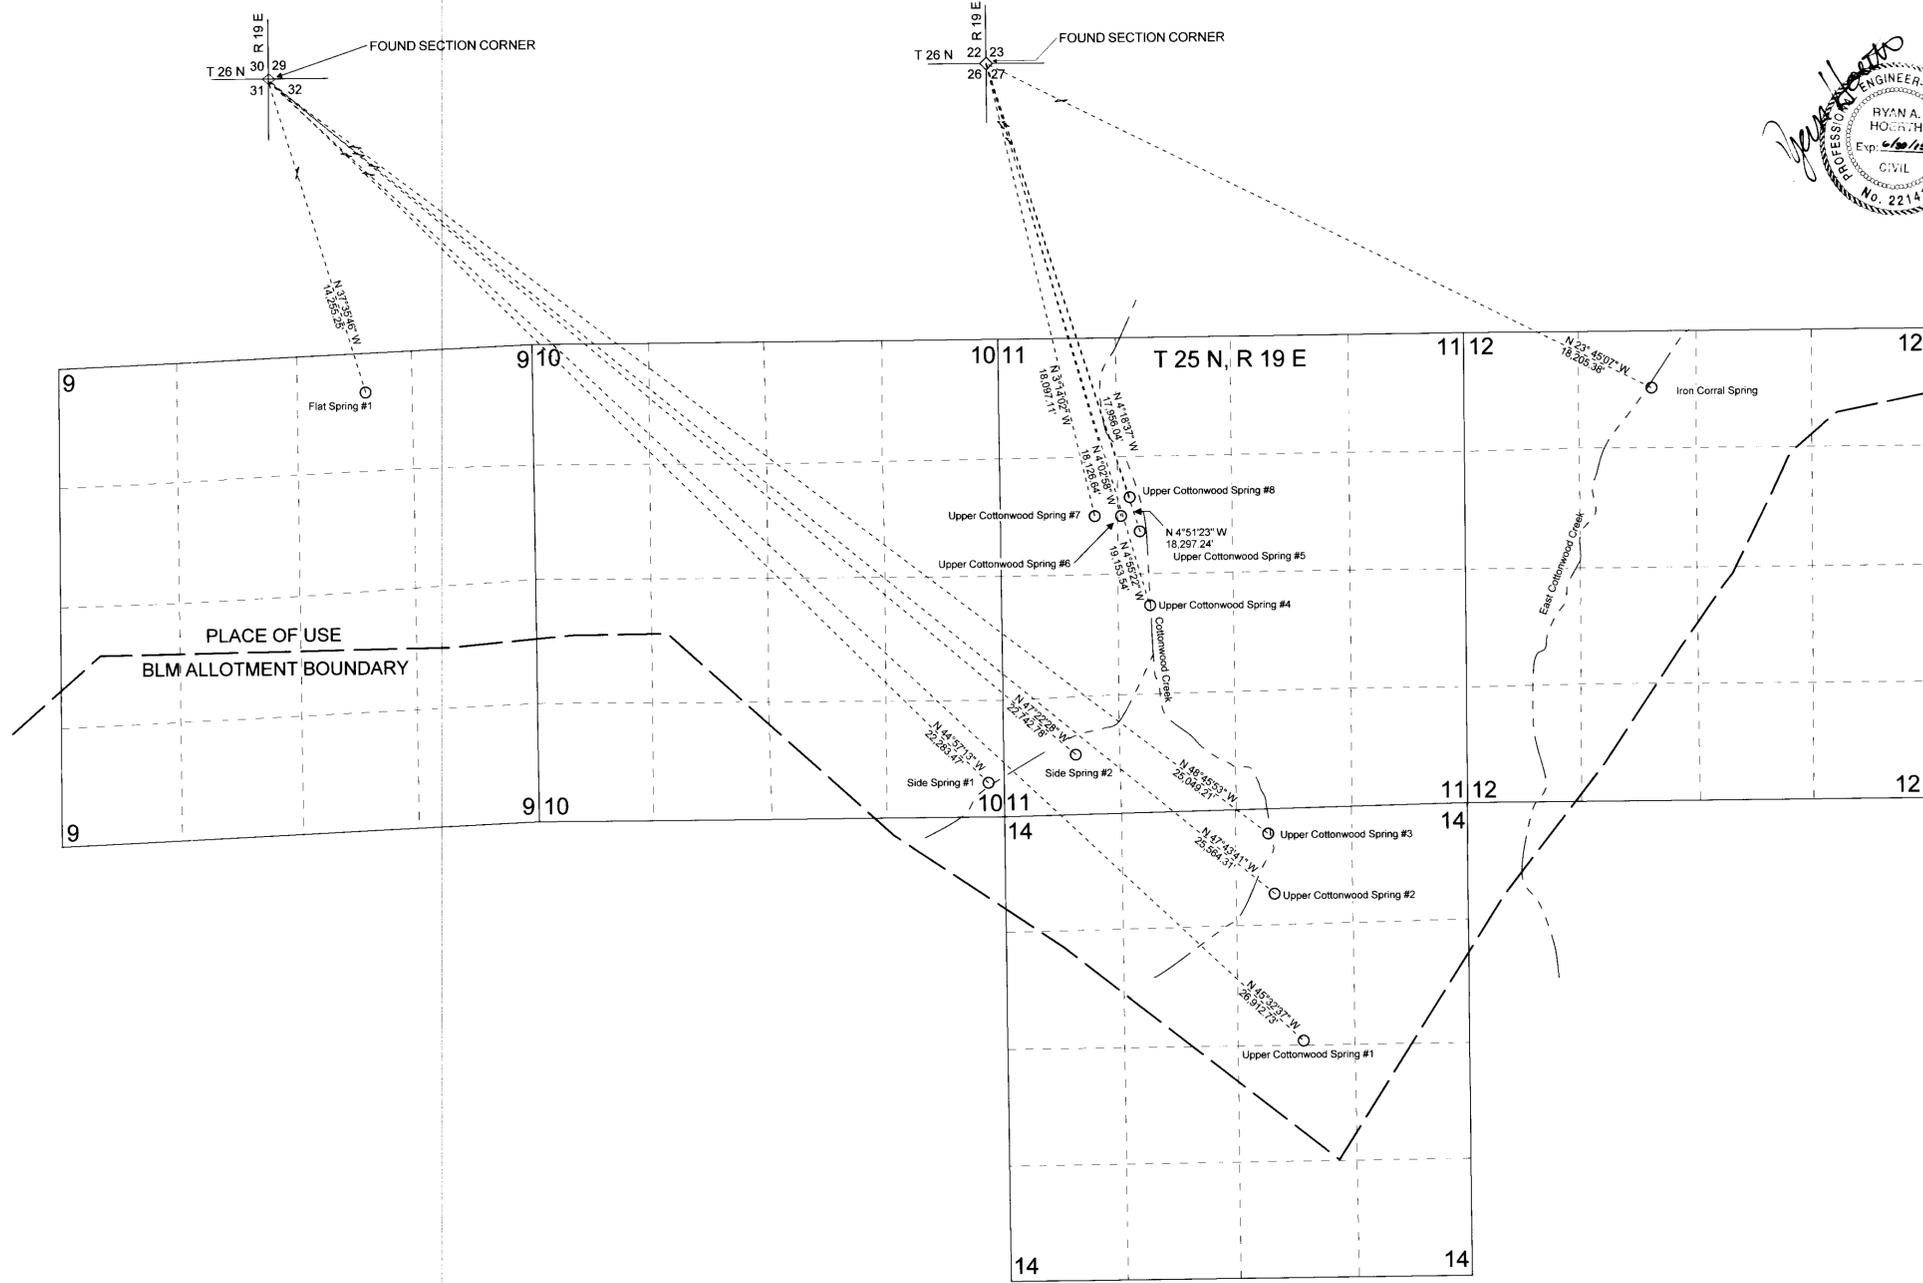

FISH SPRINGS RANCH, LLC
3480 GS Richards Boulevard Ste. 101
Carson City, Nevada 89703
775.885.5000

STATE ENGINEER'S USE

FILED
NOV 14 2014
STATE ENGINEER'S OFFICE

MAP TO ACCOMPANY
PROOF OF APPROPRIATION
OF WATER FOR STOCK WATERING
OF VESTED WATER RIGHTS
FOR STOCK WATER USE
BY FISH SPRINGS RANCH, LLC.
FROM SPRING SOURCES
IN WASHOE COUNTY, NEVADA

V10517 THRU V10610 V10602 V10601


V10559 V10552 V10521



- PORTIONS OF -
 T.26N., R.19E.,
 T.26N., R.20E.,
 T.25N., R.19E. &
 T.25N., R.20E. M.D.B.&M.
 WASHOE COUNTY, NEVADA


STATE OF NEVADA }
 COUNTY OF CARSON CITY } SS.

I, RYAN HOERTH, BEING FIRST DULY SWORN, DEPOSE AND SAY THAT THIS MAP, CONSISTING OF 7 SHEETS, NUMBERED 1 TO 7, INCLUSIVE, HAS BEEN CORRECTLY DRAWN TO THE DESIGNATED SCALE FROM FIELD NOTES OF A SURVEY MADE BY ME, OR UNDER MY SUPERVISION AND DIRECTION, BETWEEN THE 6TH DAY OF FEBRUARY 2014, AND THE 13TH DAY OF MAY 2014, THAT IT TRULY AND CORRECTLY REPRESENTS THE PROPOSED LOCATION AND EXTENT OF THE WORKS USED TO DIVERT WATER FROM SPRINGS, IN THE COUNTY OF WASHOE, IN THE STATE OF NEVADA, BY FISH SPRINGS RANCH, LLC FOR STOCKWATERING PURPOSES. THAT THE PROPOSED POINT OF DIVERSION, THE APPROXIMATE LOCATION AND SIZE OF THE DIVERTING CHANNEL OR OTHER CONDUIT, THE PLACE AND MANNER OF USE, AND THE LOCATION AND NAMES OF ALL OTHER WORKS OR STEAMS WHICH ARE CROSSED BY OR CONNECTED WITH THE SAID WORKS, ARE FULLY AND CORRECTLY DESIGNATED THEREON.

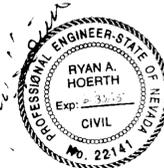

Ryan Hoerth
 RYAN HOERTH (STATE WATER RIGHTS SURVEYOR #1286)

SUBSCRIBED AND SWORN TO BEFORE ME
 THIS 12th DAY OF November 2014.
David M. Buhlig
 NOTARY PUBLIC IN AND FOR Carson City
 COUNTY, NEVADA.
 MY COMMISSION EXPIRES January 27, 2016.

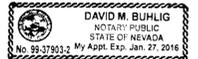


BASIS OF BEARINGS
 TRUE NORTH ON NAD83 G.P.S. OBSERVATION.
 ACCURACY IS 3 TO 5 METERS.

NOTE
 SECTIONAL BREAKDOWN PROVIDED BY BUREAU OF LAND
 MANAGEMENT GEOGRAPHIC COORDINATE DATA BASE FOR
 PROTRACTED TOWNSHIPS.

- LEGEND**
- PROPOSED POINT OF DIVERSION
 - ◇ FOUND SECTION CORNER: BLM BRASS CAP
 - TOWNSHIP AND RANGE LINE
 - SECTION LINE
 - - - SIXTEENTH-SECTION LINE
 - - - DRAINAGES
 - - - BLM ALLOTMENT

SCALE: 1" = 1,500'
 1,500 750 0 750 1,500 FEET

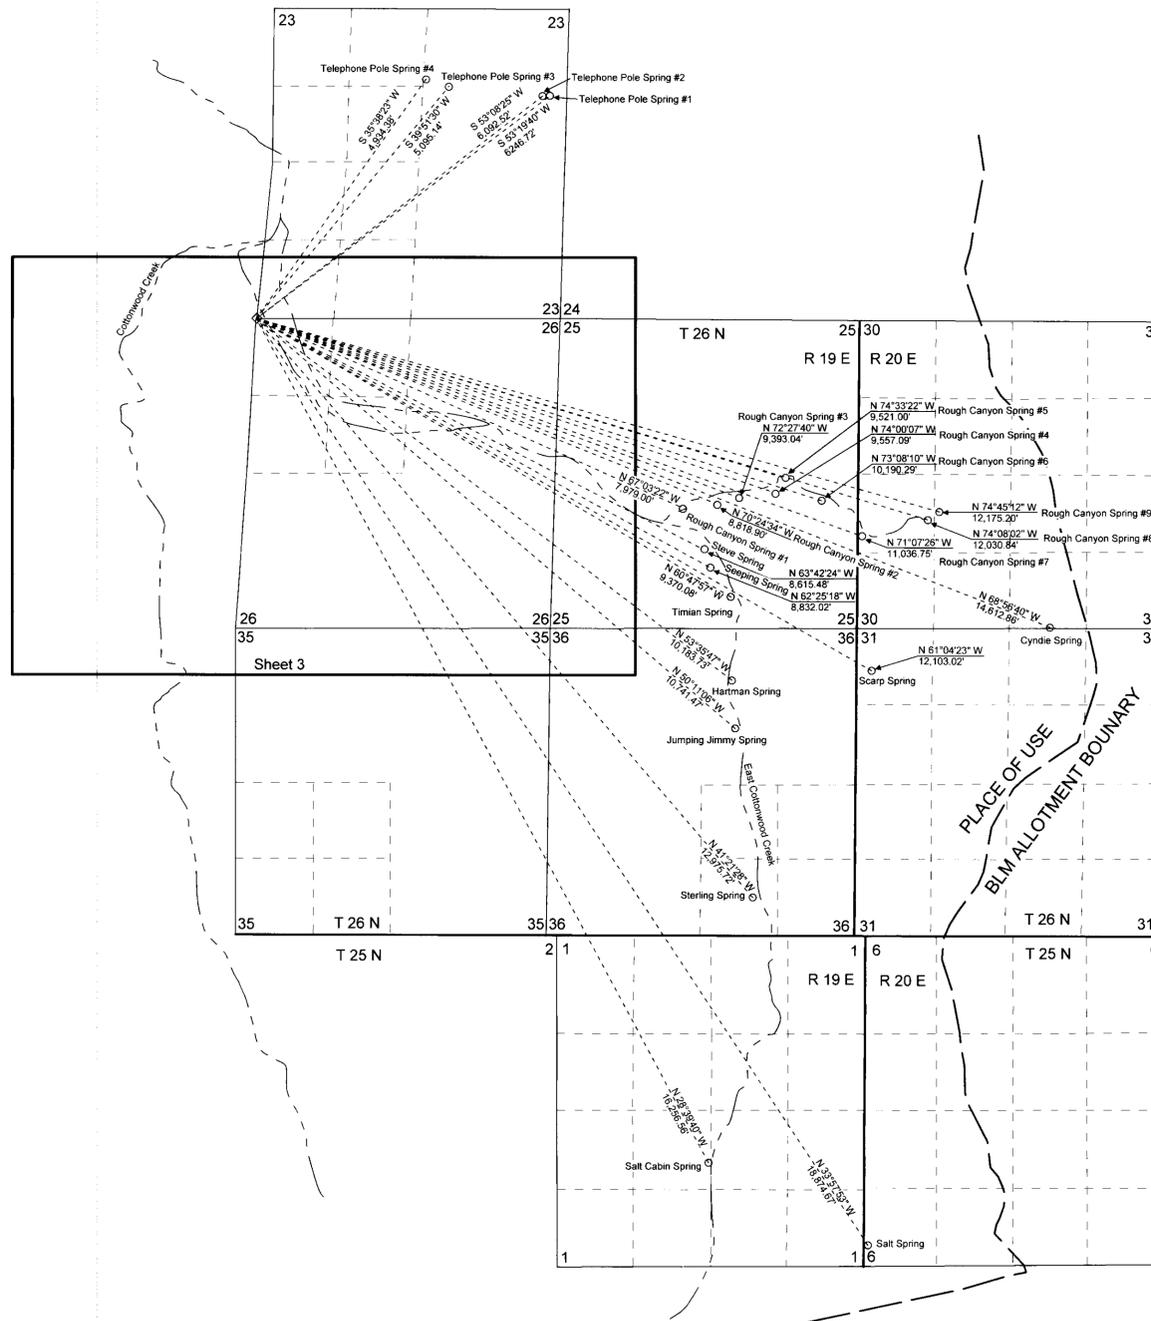

FISH SPRINGS RANCH, LLC
 3480 GS Richards Boulevard Ste. 101
 Carson City, Nevada 89703
 775.885.5000

STATE ENGINEER'S USE

FILED
 NOV 14 2014
 STATE ENGINEER'S OFFICE

MAP TO ACCOMPANY
 PROOF OF APPROPRIATION
 OF WATER FOR STOCK WATERING
 OF VESTED WATER RIGHTS
 FOR STOCK WATER USE
 BY FISH SPRINGS RANCH, LLC.
 FROM SPRING SOURCES
 IN WASHOE COUNTY, NEVADA

V10609 THRU V10603 V10598 THRU V10586 V10564

V10558 V10525 V10521