

STATE OF NEVADA
COUNTY OF HUMBOLDT


I, JOHN H. MILTON III, being first duly sworn, depose and say that this map, consisting of one sheet, has been correctly drawn to the designated scale from field notes of a survey made by me, or under my supervision and direction, between the 4th day of May, 2012 and the 7th day of May, 2012; that it truly and correctly represents the proposed location and extent of the works used to divert water from Antelope Spring, Little Antelope Spring, Big Antelope Spring, Delong Spring No. 2 and Summit Spring in Pershing County, Nevada by TIM & MARGARITA J. DELONG AS CO-TRUSTEES UNDER THE TIM DELONG FAMILY TRUST AGREEMENT, for stockwatering use; that the point of diversion, the location and size of the diverting channel or other conduit, the place and manner of use, and the location and names of all other works or streams which are crossed by, or connected with the said works, are fully and correctly designated thereon.




State Water Right Surveyor No. 573

Subscribed and sworn to before me this 24th day of May, 2012.

Doris A. Twichell
DORIS A. TWICHELL, Notary Public in and for Humboldt County, State of Nevada
My commission expires: May 28th, 2013

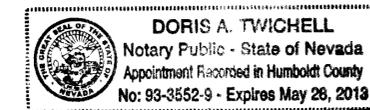

SECTIONS 28, 29, 31, 32 AND 33, T.33N., R.31E., M.D.B. & M.
PERSHING COUNTY, NEVADA

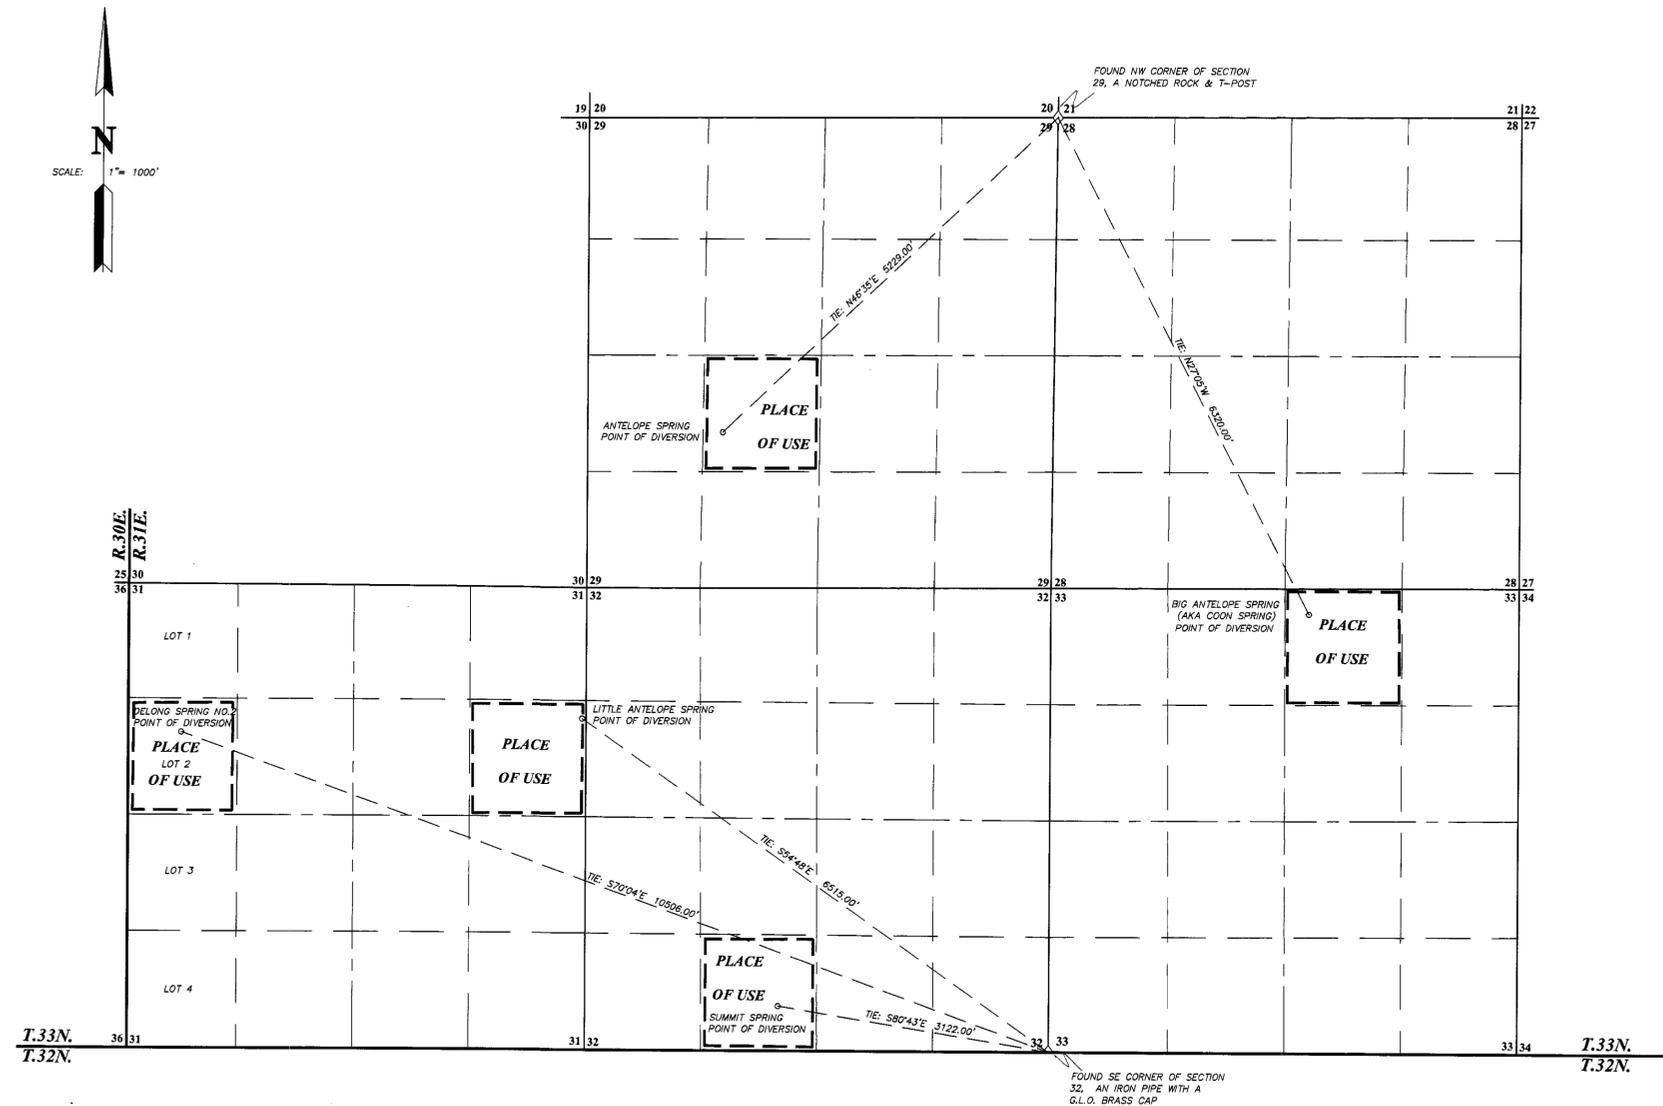


LEGEND

- ◊ Indicates a found section corner, an iron pipe with a G.L.O. brass cap, unless otherwise noted.
- Indicates the boundary of the place of use.

BASIS OF BEARINGS

WGS84 using a Trimble 5800 RTK GPS Surveying System. (± 4cm accuracy)

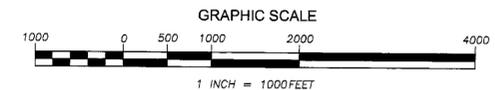

STATE ENGINEER'S USE

010287 → 010291

1. Bearing for Antelope Spring (V010290) should read N46°53'E 5229.00' $\pm 0.15/2012$



- Map To Accompany Proof Of Appropriation -

- For -
STOCKWATERING USE
- From -
Antelope Spring, Little Antelope Spring, Big Antelope Spring, Delong Spring No.2 and Summit Spring
BY TIM & MARGARITA J. DELONG AS CO-TRUSTEES UNDER THE TIM DELONG FAMILY TRUST AGREEMENT

IN PERSHING COUNTY, NEVADA

