

STATE OF NEVADA
COUNTY OF HUMBOLDT

SECTIONS 29 AND 28, T.35N.,R.34E., M.D.B. & M.

I, JOHN H. MILTON III, being first duly sworn, depose and say that this map, consisting of one sheet, has been correctly drawn to the designated scale from field notes of a survey made by me, or under my supervision and direction, between the 4th day of August, 2012 and the 7th day of August, 2012; that it truly and correctly represents the proposed location and extent of the works used to divert water from Eagle Spring #1, Eagle Spring #2, Eagle Spring #3, Eagle Spring #4 and Unnamed Spring in Humboldt County, Nevada by TIM & MARGARITA J. DELONG AS CO-TRUSTEES UNDER THE TIM DELONG FAMILY TRUST AGREEMENT, for stockwatering use; that the point of diversion, the location and size of the diverting channel or other conduit, the place and manner of use, and the location and names of all other works or streams which are crossed by, or connected with the said works, are fully and correctly designated thereon.




State Water Right Surveyor No. 573

Subscribed and sworn to before me this 24th day of September, 2012.

Doris A. Twichell
DORIS A. TWICHELL, Notary Public in and for Humboldt County, State of Nevada

My commission expires: May 28th, 2013


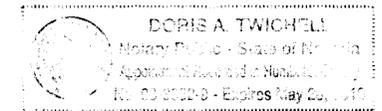


LEGEND

- ◊ Indicates a section corner, an iron pipe with a B.L.M. brass cap, unless otherwise noted.
- ◆ Indicates a 1/4 section corner, an iron pipe with a B.L.M. brass cap, unless otherwise noted.
- Indicates the boundary of the place of use.

BASIS OF BEARINGS

The information for preparing this plat was taken from the B.L.M. Dependent Resurvey Plat of T.35N.,R.34E., M.D.B. & M., dated September 30th, 1990.

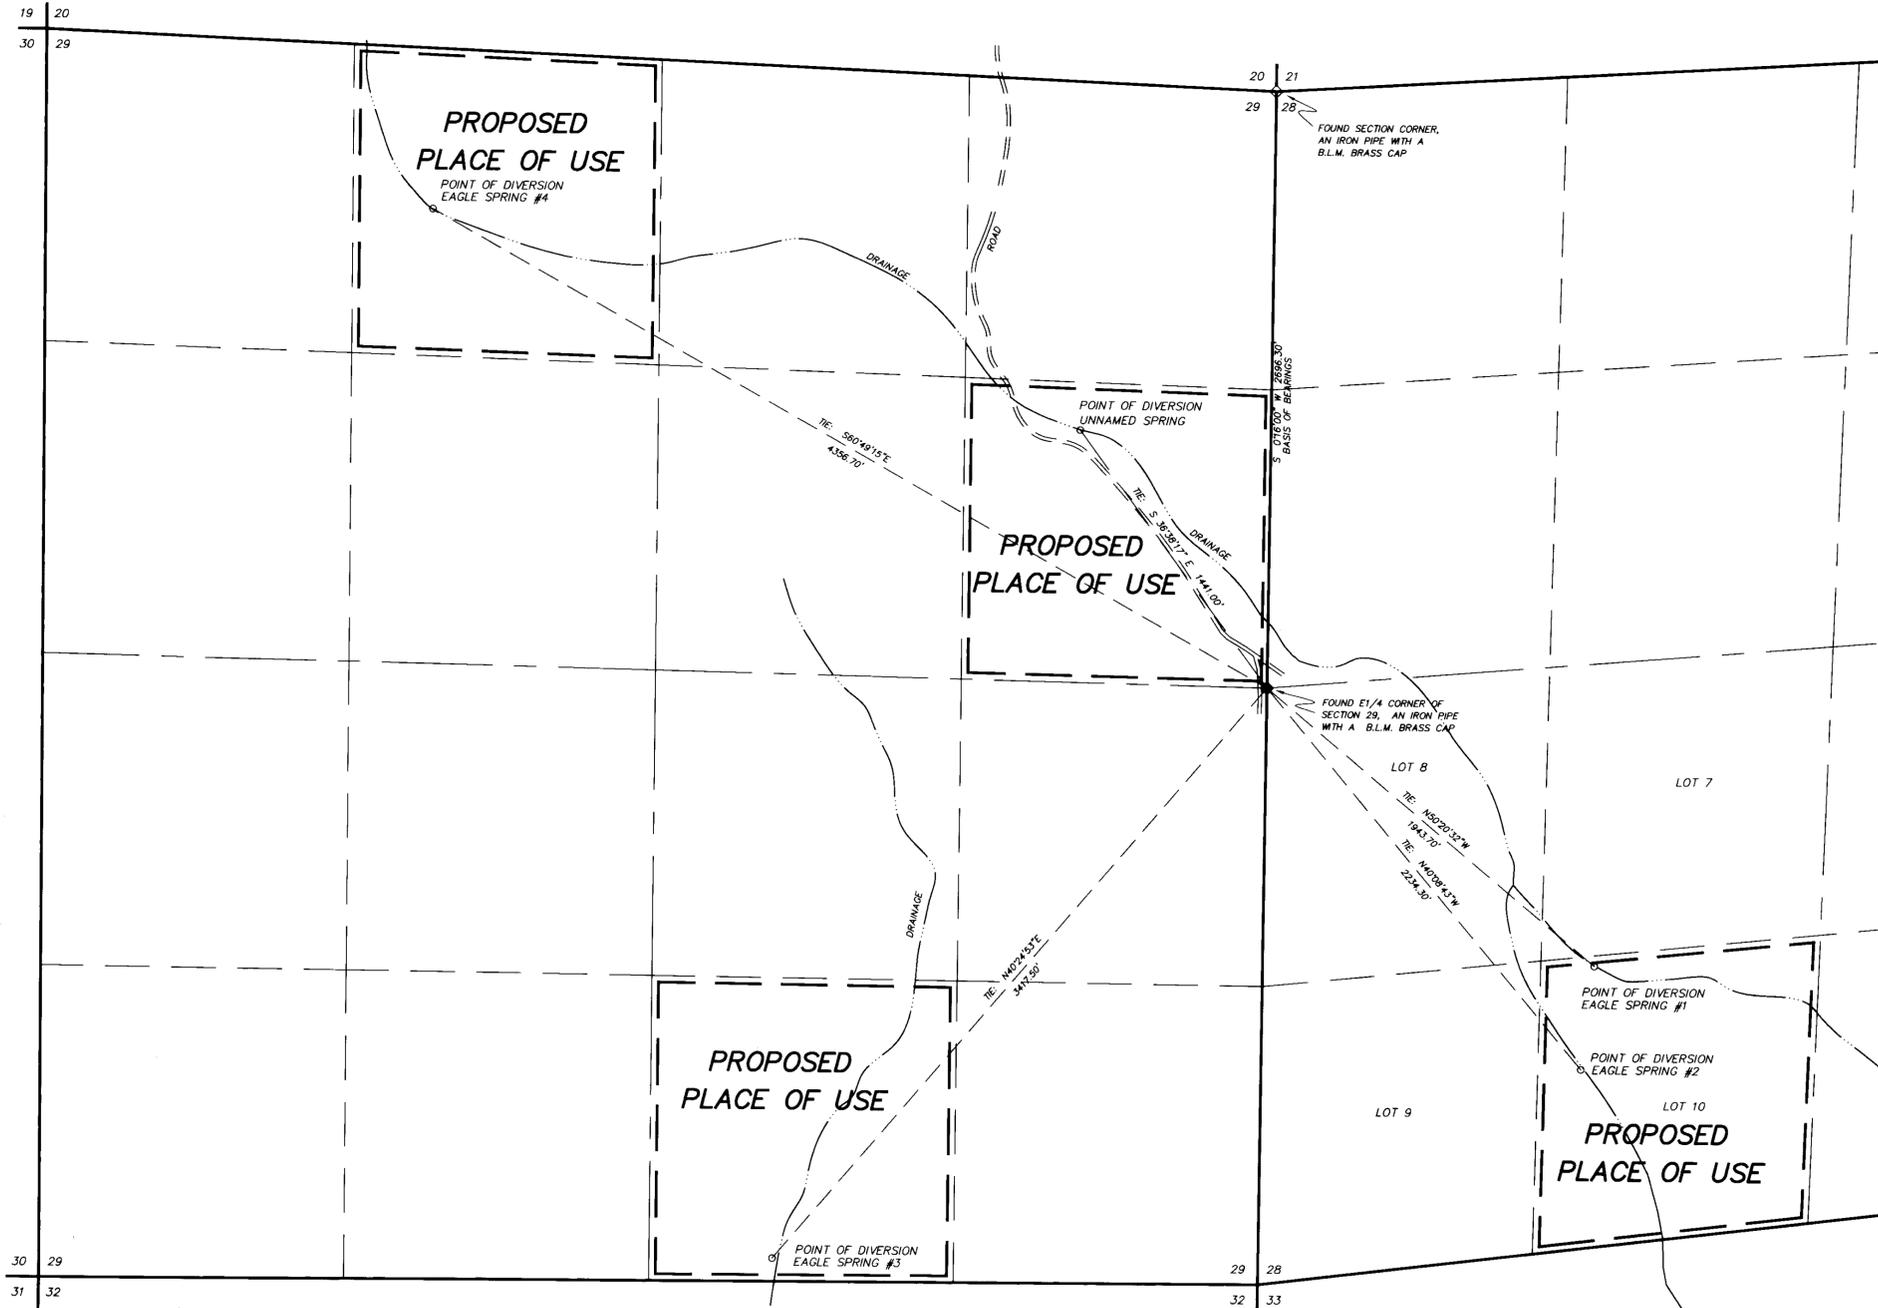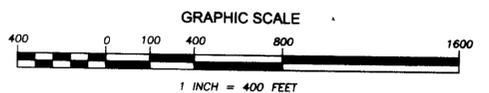

T.35N.,R.34E.
M.D.B. & M.

DESERT MOUNTAIN SURVEYING
Land • Water Rights • Boundary
146 West Second Street, Winnemucca, NV 89445
775-623-4414 FAX 775-623-3821 E-MAIL dms@winnemucca.net

RECEIVED
OCT 18 2012
STATE ENGINEER'S OFFICE

STATE ENGINEER'S USE

010336 - 010340

FILED
OCT 18 2012
STATE ENGINEER'S OFFICE

- Map To Accompany Proof Of Appropriation -

- For -
STOCKWATERING USE
- From -
Eagle Spring #1, Eagle Spring #2, Eagle Spring #3,
Eagle Spring #4 and Unnamed Spring
BY TIM & MARGARITA J. DELONG AS CO-TRUSTEES UNDER
THE TIM DELONG FAMILY TRUST AGREEMENT

IN HUMBOLDT COUNTY, NEVADA

V010340 V010339 V010338 V010337 V010336