



SECTIONS 1 AND 2, T.32N., R.31E., M.D.B. & M.
PERSHING COUNTY, NEVADA

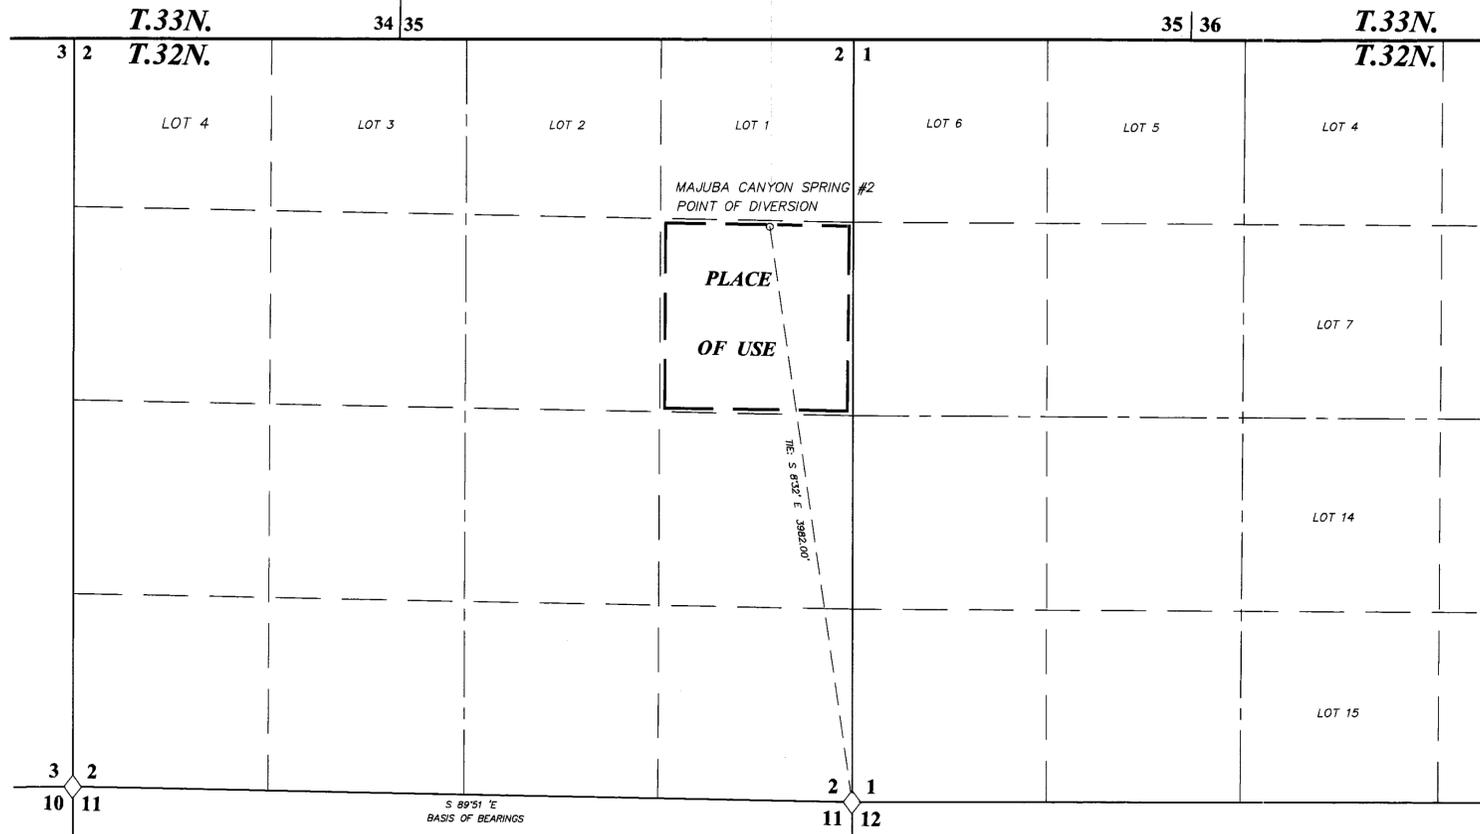

STATE OF NEVADA
 COUNTY OF HUMBOLDT

I, JOHN H. MILTON III, being first duly sworn, depose and say that this map, consisting of one sheet, has been correctly drawn to the designated scale from field notes of a survey made by me, or under my supervision and direction, between the 10th day of March, 2014 and the 11th day of March, 2014; that it truly and correctly represents the proposed location and extent of the works used to divert water from Majuba Canyon Spring #2 in Pershing County, Nevada by TIM & MARGARITA J. DELONG AS CO-TRUSTEES UNDER THE TIM DELONG FAMILY TRUST AGREEMENT, for stockwatering use; that the point of diversion, the location and size of the diverting channel or other conduit, the place and manner of use, and the location and names of all other works or streams which are crossed by, or connected with the said works, are fully and correctly designated thereon.

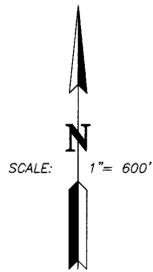


State Water Right Surveyor No. 573

Subscribed and sworn to before me this 26th day of June, 2014.

Doris A. Twichell
 DORIS A. TWICHELL, Notary Public in and for Humboldt County, State of Nevada

My commission expires: May 28th, 2017

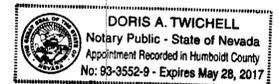

LEGEND


◊ Indicates a found section corner, an iron pipe with a G.L.O. brass cap, unless otherwise noted.

◊ Indicates a found 1/4 section corner, an iron pipe with a G.L.O. brass cap, unless otherwise noted.

--- Indicates the boundary of the place of use.

BASIS OF BEARINGS

The information for preparing this plat was taken from the G.L.O. Survey Plat of T.32N., R.31E., M.D.B. & M., approved by the U.S. Surveyor General on January 14th, 1914. The line between the SW corner of Section 2, and the SE corner of Section 2, T.32N., R.31E., M.D.B. & M. is S 89°51' E.

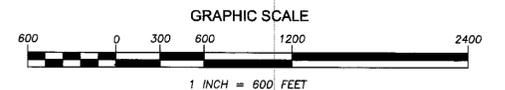

STATE ENGINEER'S USE

RECEIVED

JUL 03 2014

STATE ENGINEER'S OFFICE

FILED

JUL 03 2014

STATE ENGINEER'S OFFICE

— Map To Accompany Proof Of Appropriation—

— For —

STOCKWATERING USE

— From —

Majuba Canyon Spring #2

BY TIM & MARGARITA J. DELONG AS CO-TRUSTEES UNDER THE TIM DELONG FAMILY TRUST AGREEMENT

IN PERSHING COUNTY, NEVADA

