



SECTIONS 23 AND 35, T.34N., R.31E., M.D.B. & M.
PERSHING COUNTY, NEVADA

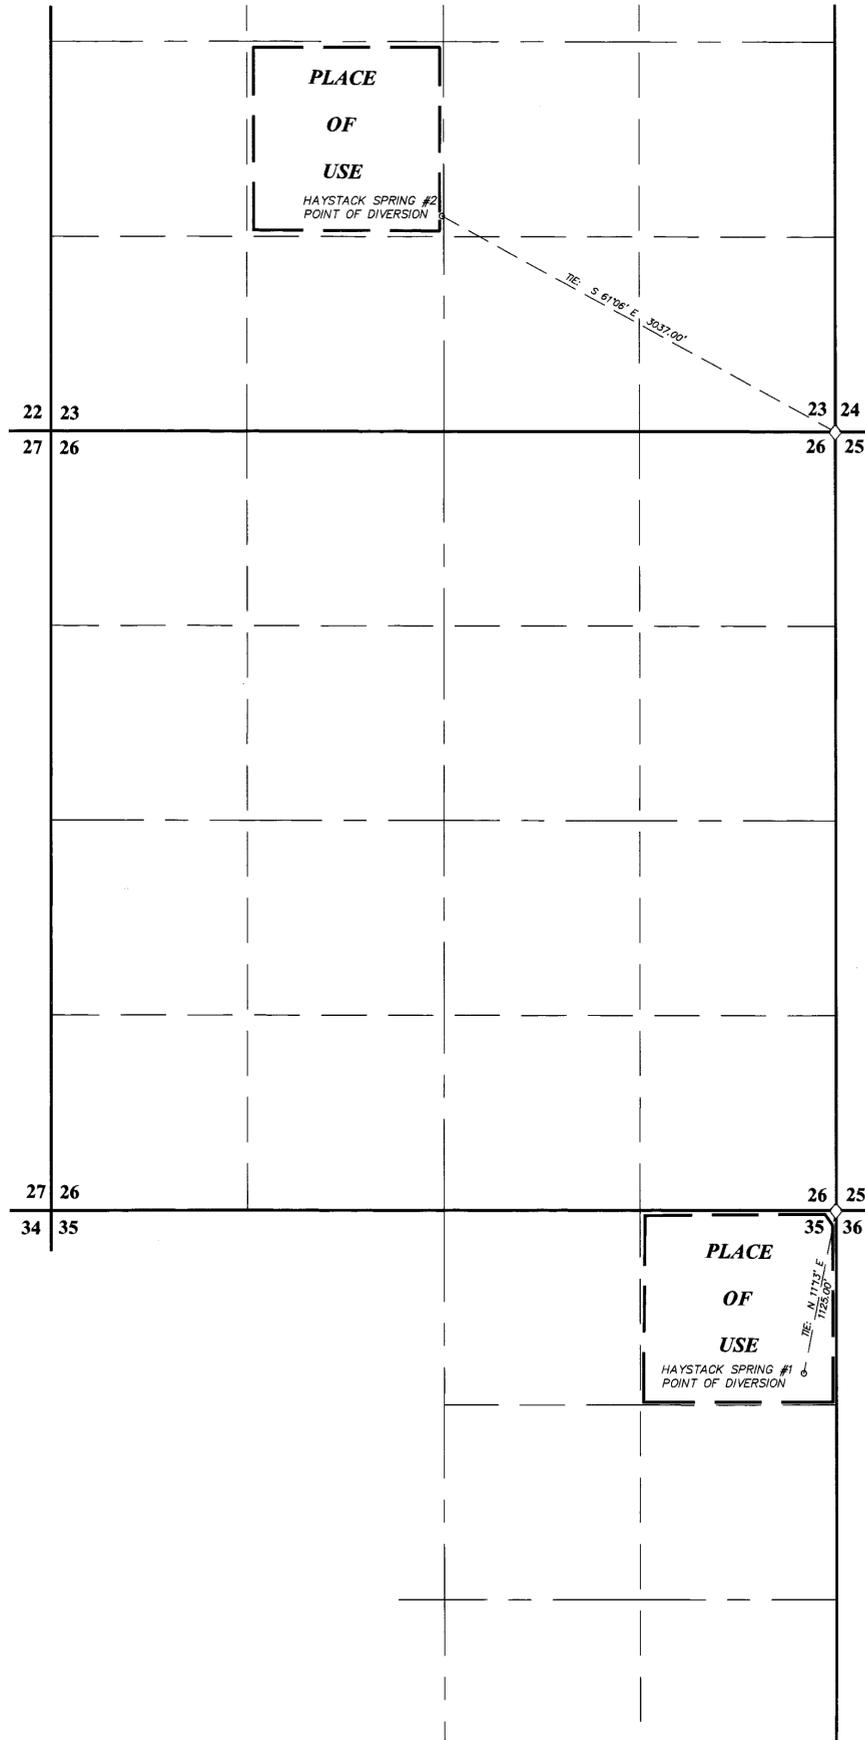

STATE OF NEVADA
 COUNTY OF HUMBOLDT


I, JOHN H. MILTON III, being first duly sworn, depose and say that this map, consisting of one sheet, has been correctly drawn to the designated scale from field notes of a survey made by me, or under my supervision and direction, between the 13th day of March, 2014 and the 14th day of March, 2014; that it truly and correctly represents the proposed location and extent of the works used to divert water from Haystack Spring #1 and Haystack Spring #2 in Pershing County, Nevada by TIM & MARGARITA J. DELONG AS CO-TRUSTEES UNDER THE TIM DELONG FAMILY TRUST AGREEMENT, for stockwatering use; that the point of diversion, the location and size of the diverting channel or other conduit, the place and manner of use, and the location and names of all other works or streams which are crossed by, or connected with the said works, are fully and correctly designated thereon.

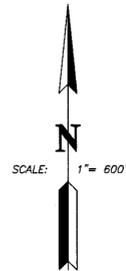

State Water Right Surveyor No. 573

Subscribed and sworn to before me this 26th day of June, 2014.

Doris A. Twichell
 DORIS A. TWICHELL, Notary Public in and for Humboldt County, State of Nevada
 My commission expires: May 28th, 2017

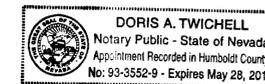


LEGEND

- ◊ Indicates a section corner, an iron pipe with a B.L.M. brass cap, unless otherwise noted.
- ◆ Indicates a 1/4 section corner, an iron pipe with a B.L.M. brass cap, unless otherwise noted.
- — — — — Indicates the boundary of the place of use.

BASIS OF BEARINGS

The information for preparing this plot was taken from the B.L.M. Dependent Resurvey Plot of T.34N., R.31E., M.D.B. & M., approved on September 30th, 1991. The line between the S1/4 corner of Section 25, T.34N., R.31E., M.D.B. & M. and the SW corner of Section 25, T.34N., R.31E., M.D.B. & M. is N90°00'W.

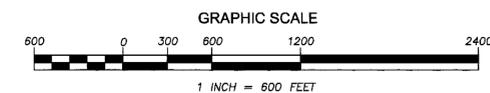

STATE ENGINEER'S USE

U010633
 U010634

RECEIVED
 JUL 03 2014

STATE ENGINEER'S OFFICE

FILED
 JUL 03 2014

STATE ENGINEER'S OFFICE

— Map To Accompany Proof Of Appropriation—

— For —
STOCKWATERING USE
 — From —
 Haystack Spring #1 And #2

BY TIM & MARGARITA J. DELONG AS CO-TRUSTEES UNDER
 THE TIM DELONG FAMILY TRUST AGREEMENT

IN PERSHING COUNTY, NEVADA

V10634 V10633