




# Converse Consultants

Log #  
102092

## MONITORING WELL CONSTRUCTION LOG

Project Name SCOP REACHES 1 & 2  
 Location 26739103.5023 N, 832626.8289 E  
 Drilling Company CRUX  
 Inspected By \_\_\_\_\_  
 Method of Installation BURLEY 5500-1 HYDRAULIC CORE DRILL  
 Remarks: NOI # : 57873

Well No. T-9  
 Project No. 98-33506-05  
 Date 10/20/2006

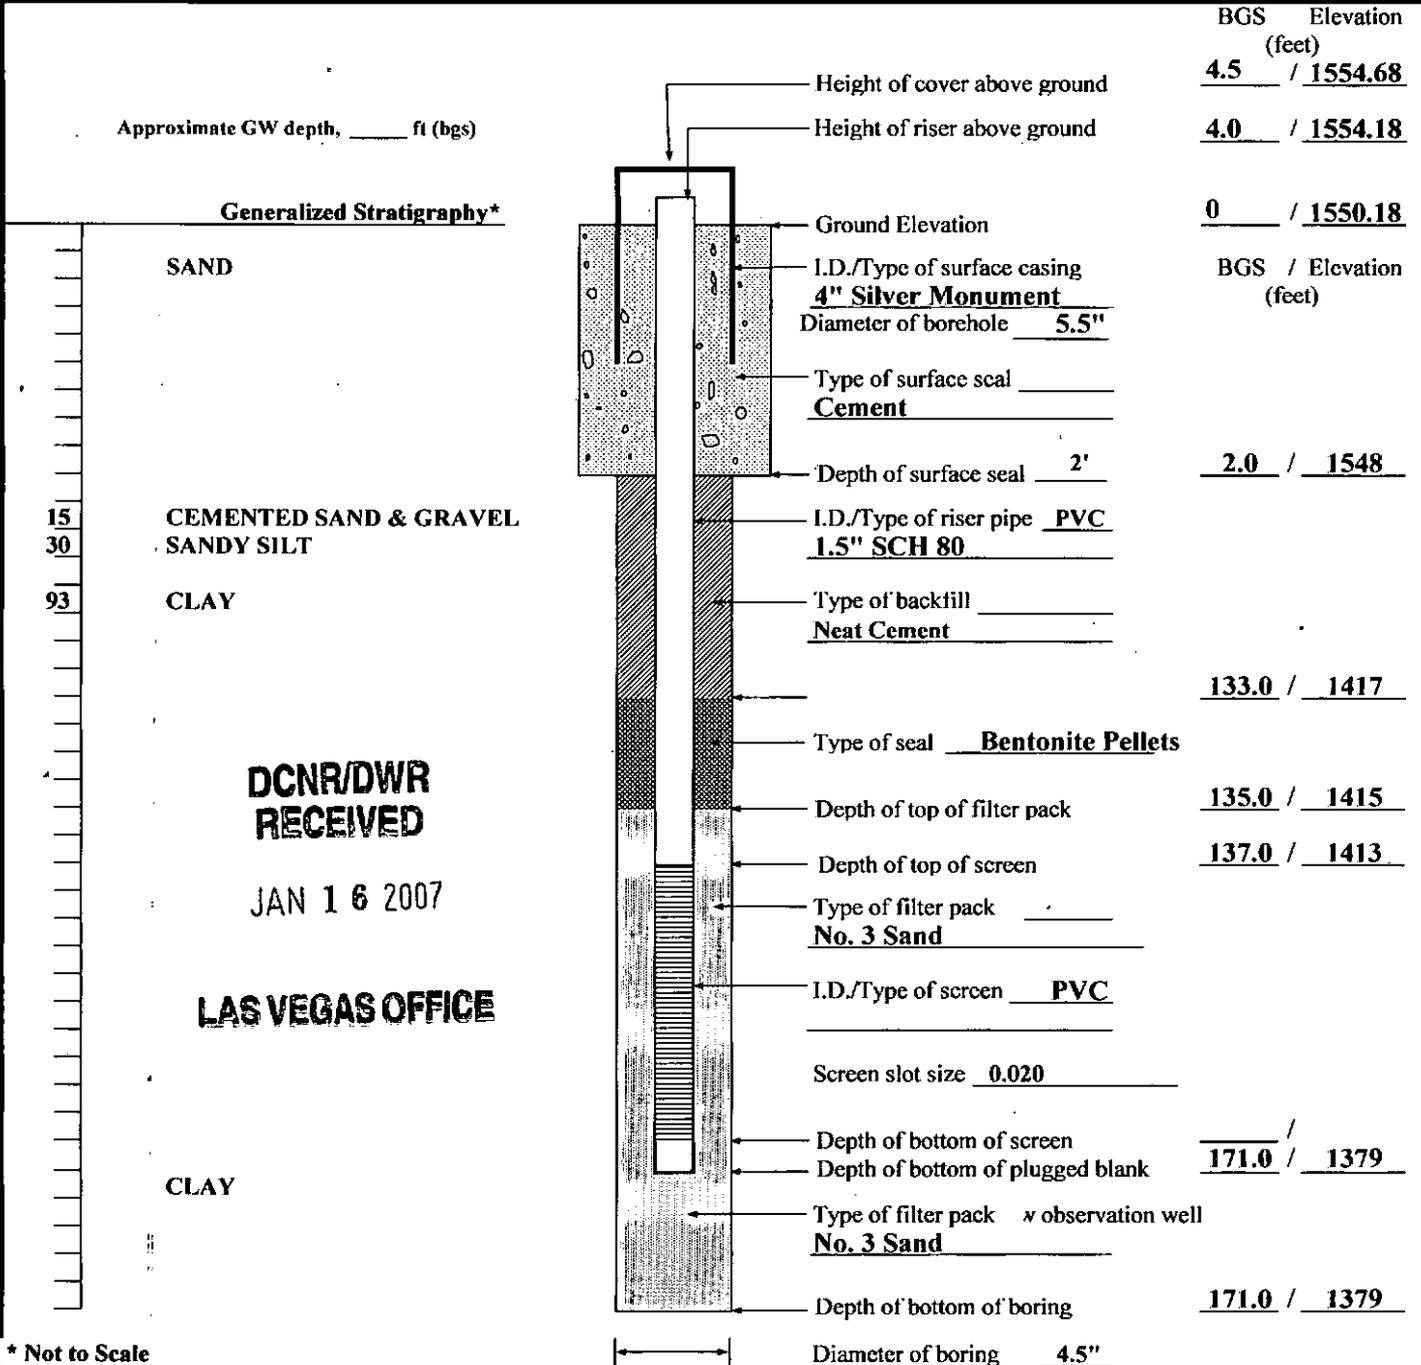

\* Not to Scale