

Source: Clark County Tax Assessor, aerial photo dated March 2009

— Subject Site



DIAGRAM IS FOR GENERAL LOCATION ONLY,
AND IS NOT INTENDED FOR CONSTRUCTION PURPOSES


Project Mng:	MPN
Drawn By:	MPN
Checked By:	MPN
Approved By:	MKN

Project No.	54067602
Scale:	As shown above
Project Type:	Quarterly Monitoring
Date:	OCTOBER 2009

Terracon
 Consulting Engineers and Scientists
 750 PILOT ROAD, SUITE F LAS VEGAS, NV 89119
 PH. (702) 597-9393 FAX. (702) 597-9009


SITE LOCATION MAP
 SILVER NUGGET HOLDINGS, LLC
SILVER NUGGET RV PARK
 2236 North Las Vegas Boulevard
 NORTH LAS VEGAS NEVADA

FIGURE	2
--------	---

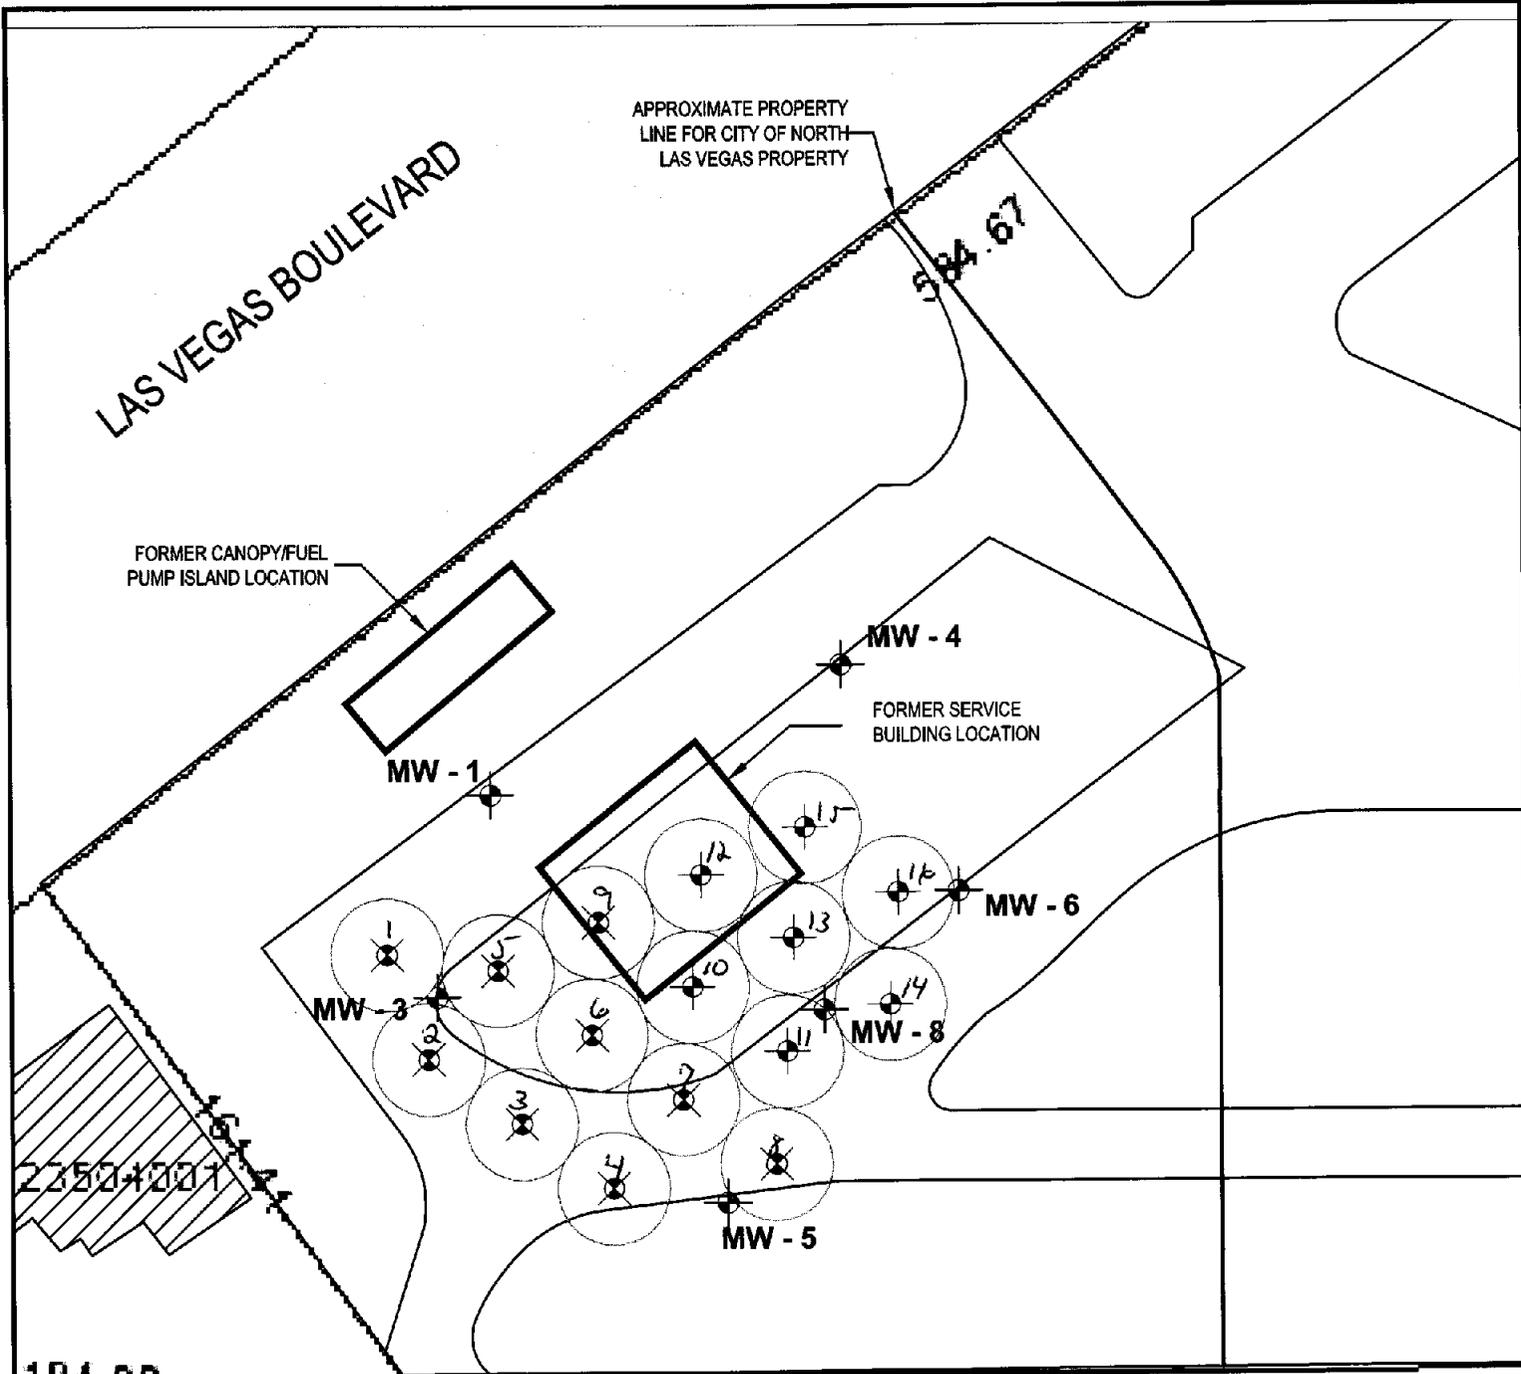

EXPLANATION:

- MW - 1  - APPROXIMATE MONITORING WELL LOCATION
-  - APPROXIMATE LOCATION OF INJECTION WELL
-  - APPROXIMATE LOCATION OF INJECTION POINT
-  - EXISTING BUILDINGS
-  - AREA OF INFLUENCE

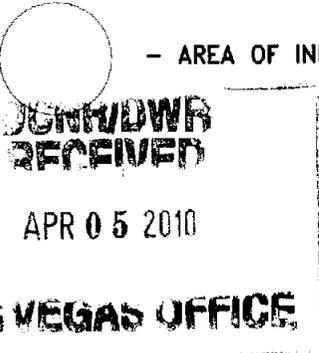

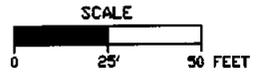


DIAGRAM IS FOR GENERAL LOCATION ONLY, AND IS NOT INTENDED FOR CONSTRUCTION PURPOSES

Project Mngr:	MPN	Project No.	64067602
Drawn By:	MPN	Scale:	1"=50'
Checked By:	MPN	Project Type:	67602.dwg
Approved By:	MKN	Date:	OCTOBER 2009

Terracon

Consulting Engineers and Scientists

750 PILOT ROAD, SUITE F LAS VEGAS, NV 89119
 PH. (702) 597-9393 FAX. (702) 597-9009

PROPOSED INJECTION POINT/WELL DIAGRAM
 SILVER NUGGET HOLDINGS, LLC
SILVER NUGGET RV PARK
 2236 NORTH LAS VEGAS BOULEVARD
 LAS VEGAS NEVADA

FIGURE
 6