


Date Checked	Checked By	Job Number	By	Date	Calc. No.	Sheet No.
		138553	A. J. B. #	6/15/18		1
Project			Subject			
VI 31 NORTH 111637 2/2			HW-51 LITH LOG			

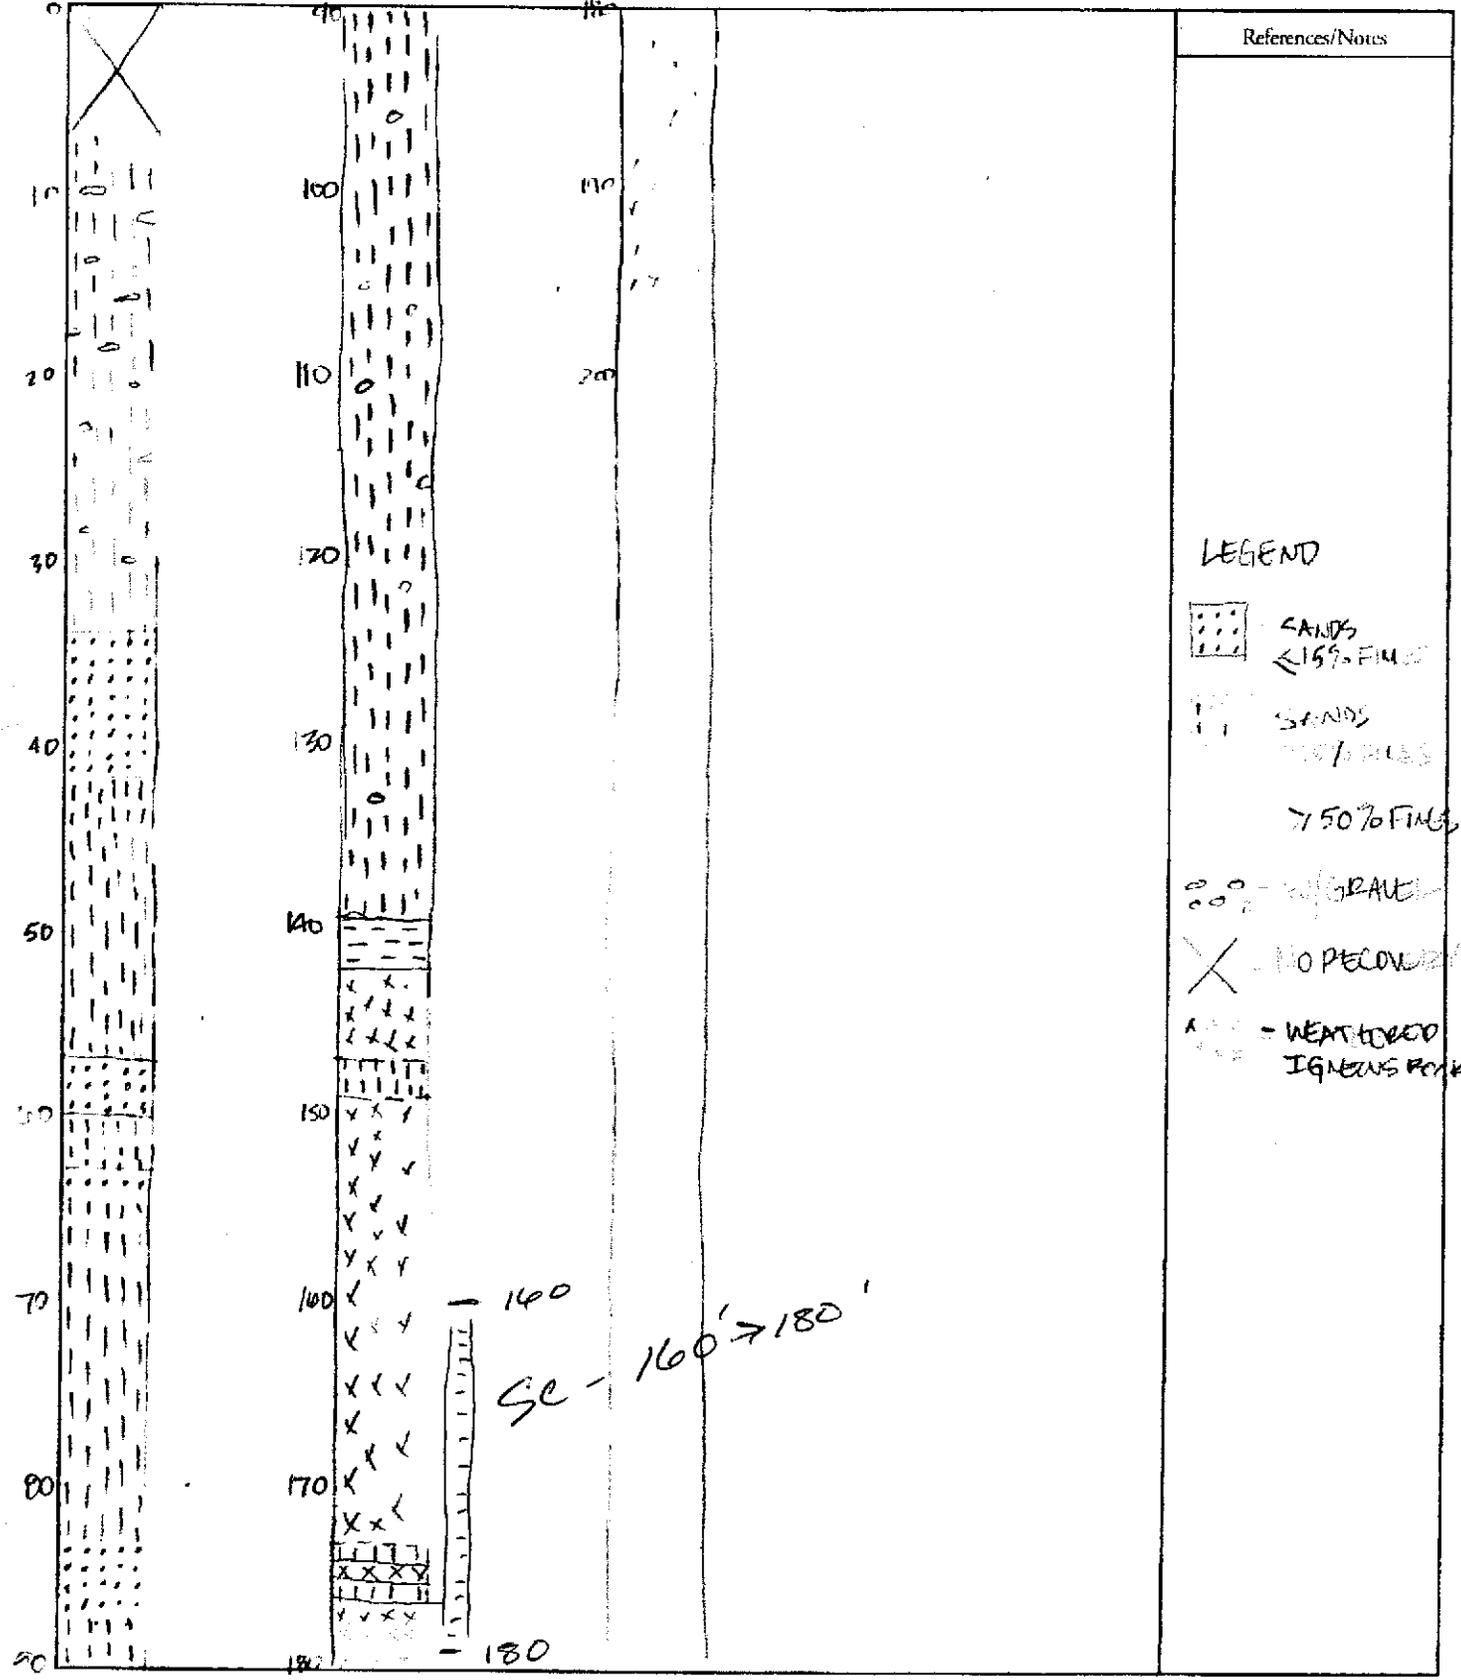

- LEGEND**
- SANDS < 15% FINES
 - SANDS 15-75% FINES
 - WEATHERED IGNEOUS ROCK
 - NO RECOVERY
 - GRAVEL