


BROWN AND CALDWELL

Date Checked	Checked By	Job Number	By	Date	Calc. No.	Sheet No.
	A. BRUSH	138553	CTH	11-09-10		
Project			Subject			
VERMONTON RINE SITE 2010 RWD PLAN			LITHOLOGICAL LOG B/W-34			

~ 4396 FT AMSL

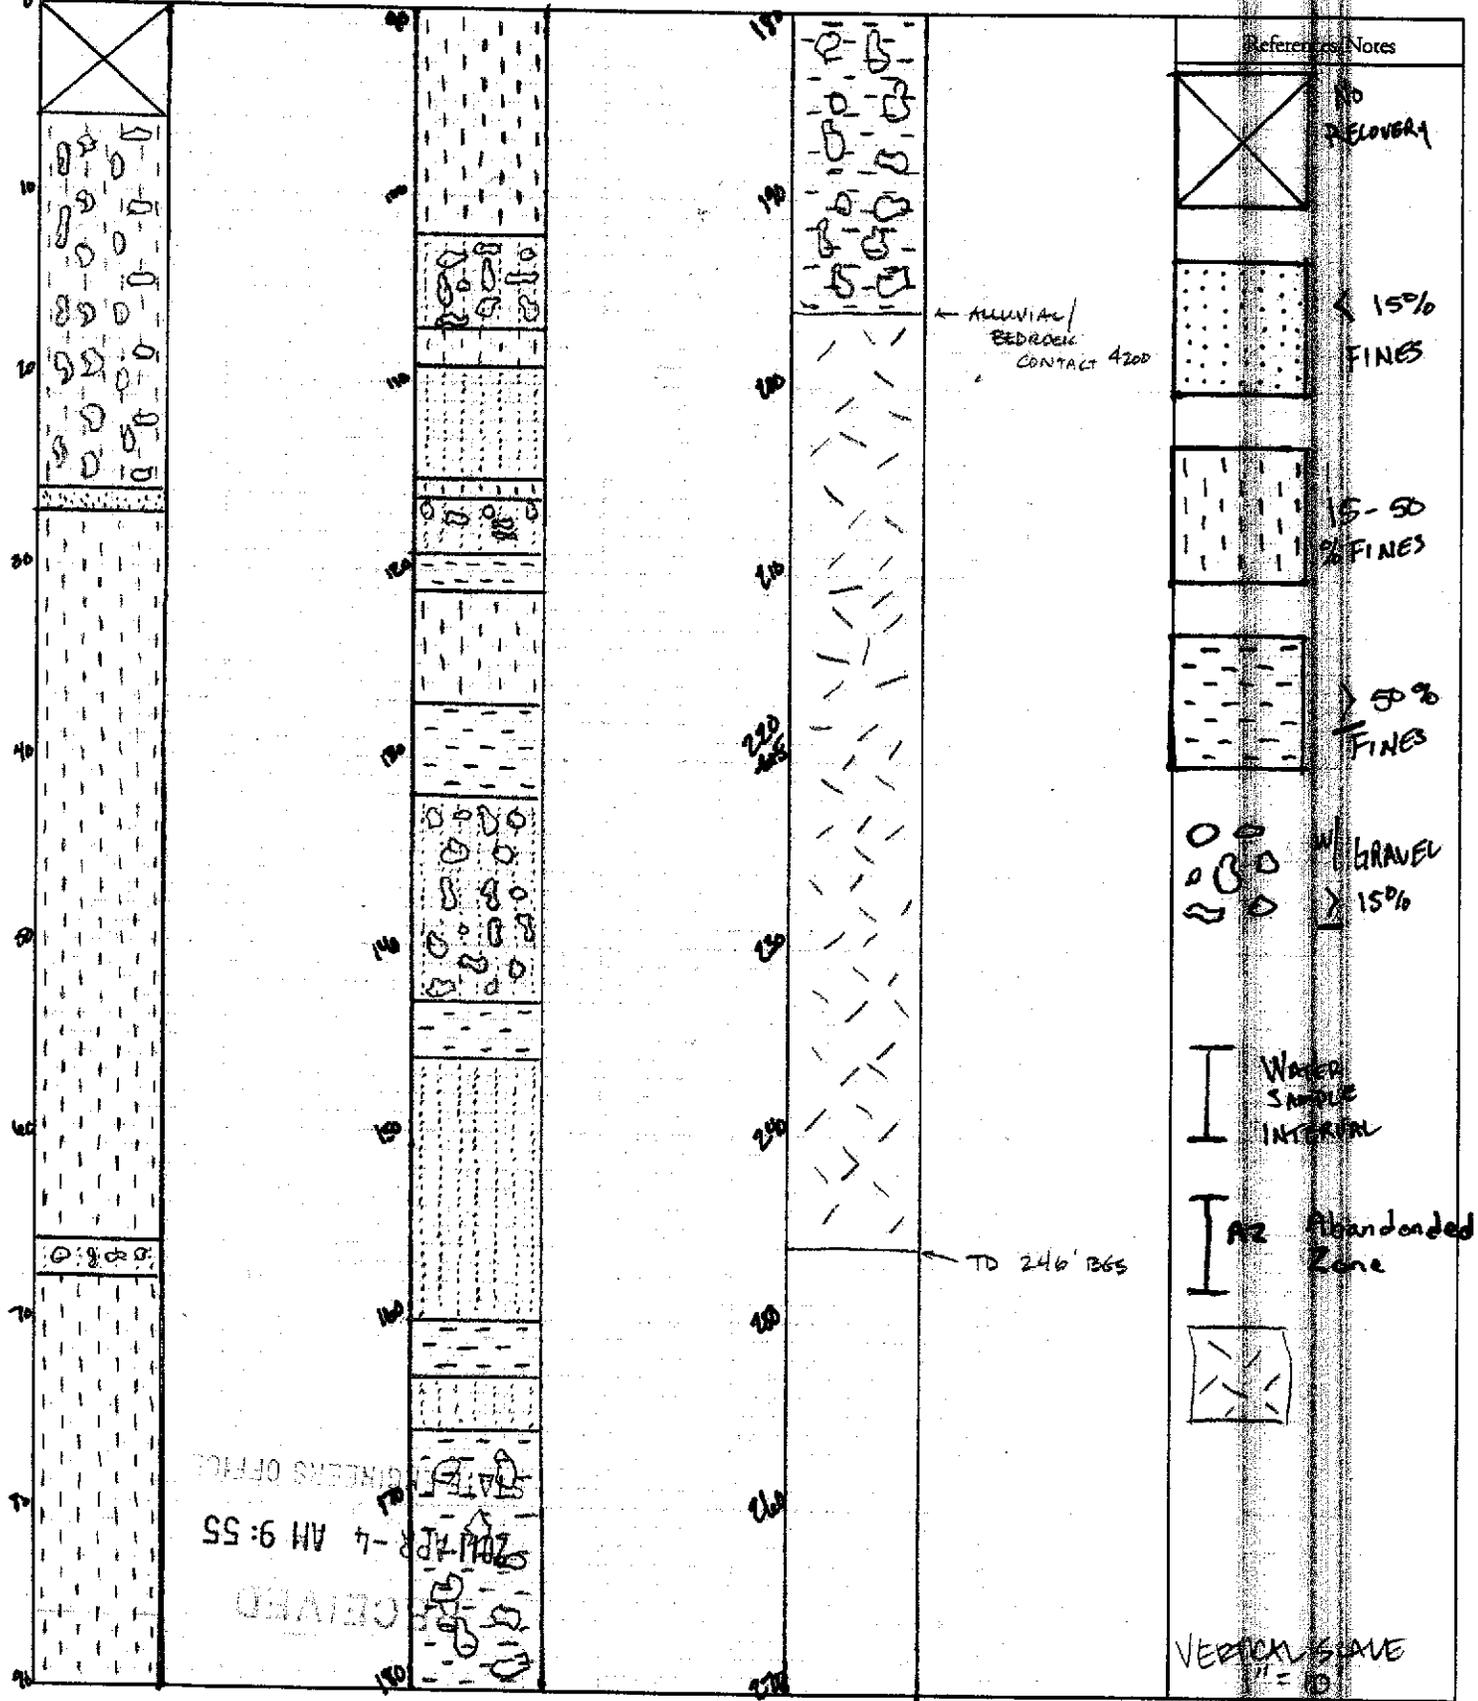

40 SHEETS
GREENS OFFICE
2011 APR - 4 AM 9:55
CLEARED