





Date Checked	Checked By	Job Number	By	Date	Calc. No.	Sheet No.
	A. BRUSH	138533	D. STEELE Dan McCloy	9/12/10		2
Project			Subject			
Yerington Mine Site 2010 Mtu Plan			BW-32 Lithologic Log			



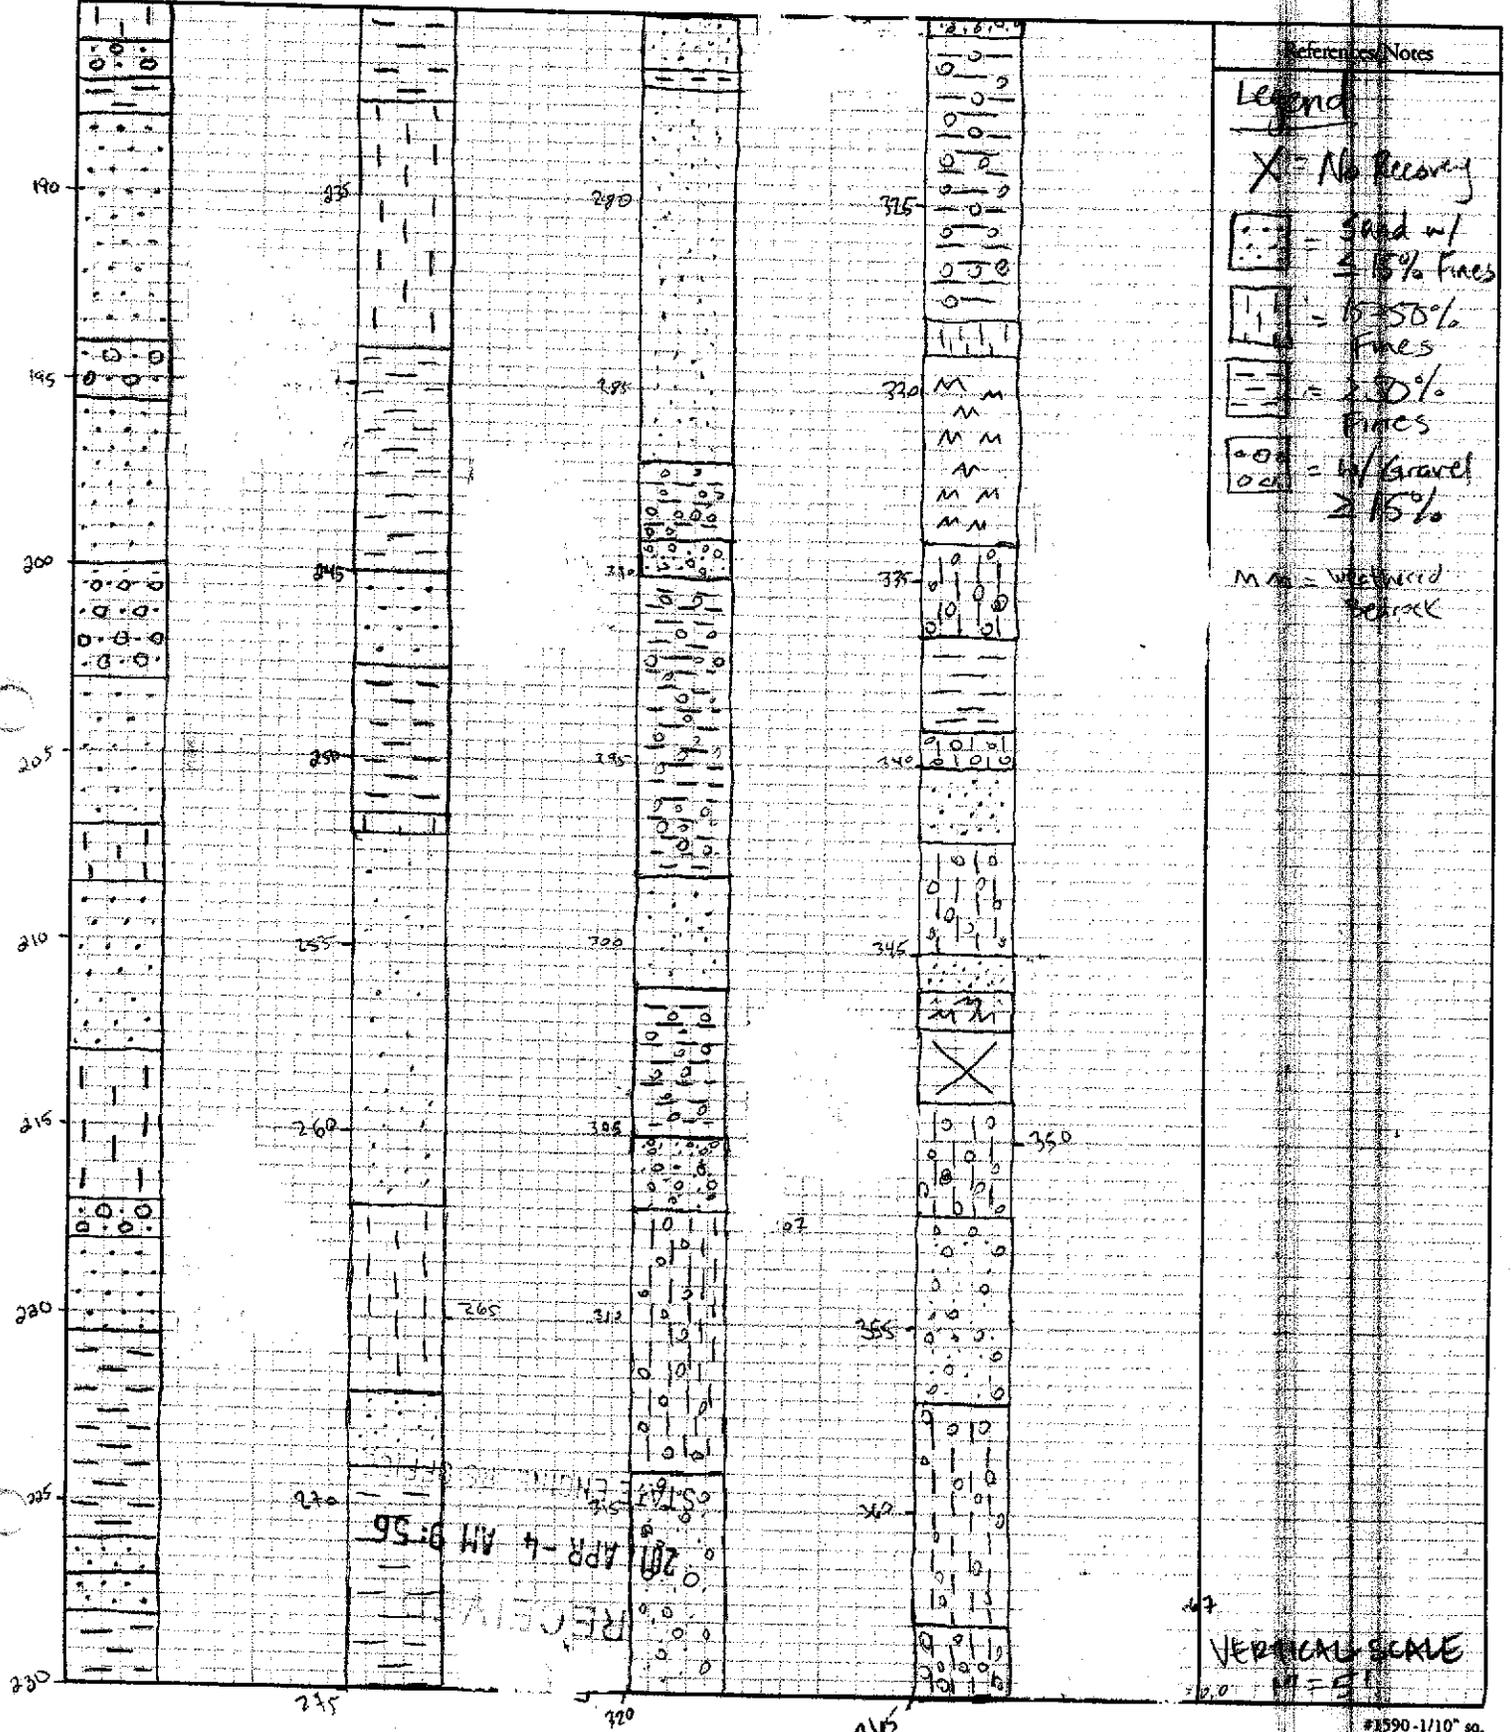

Date Checked	Checked By	Job Number	By	Date	Calc. No.	Sheet No.
	A. BRUSH	138553	Brian Steel	9/22/10	1019110	B
Project			Subject			
Yerington Mine Site 2010 MW Plan			Blw-32 Lithology Log			

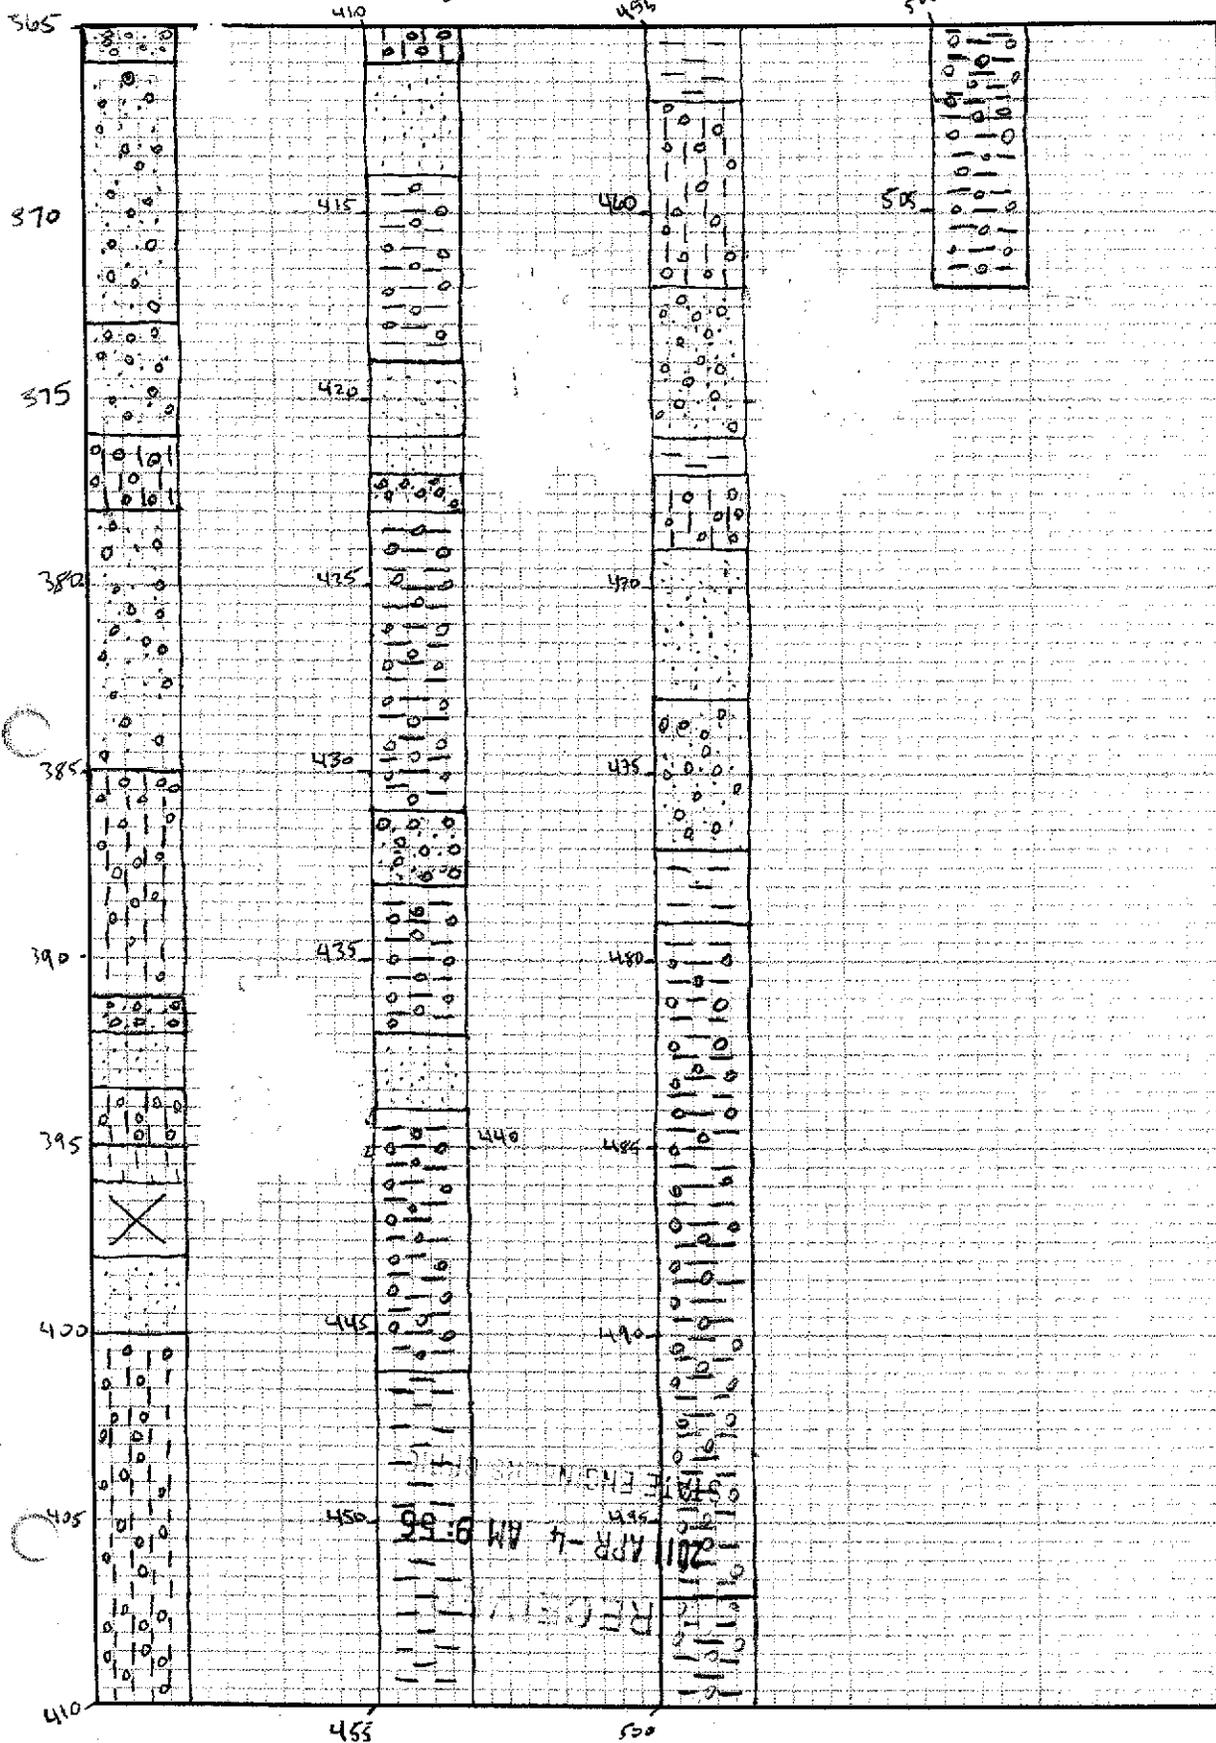

- References/Notes
- Lead
 - X = NO recovery
 - [Symbol] = Sand w/ 15% Fines
 - [Symbol] = 40-50% Fines
 - [Symbol] = >50% Fines
 - [Symbol] = Well Sorted Gravel 15%
 - MM = Weathered Bedrock
 - M = Bedrock

VERTICAL SCALE