


Date Checked	Checked By	Job Number	By	Date	Calc. No.	Sheet No.
	C. STRASS		A. BAUST	8/29/10		1
Project			Subject			
VERNONTON MINE SITE 2.00 GW MONITORING & WORK PLAN			LITH LOG B/W-44			

~ 4369 FT AMSL

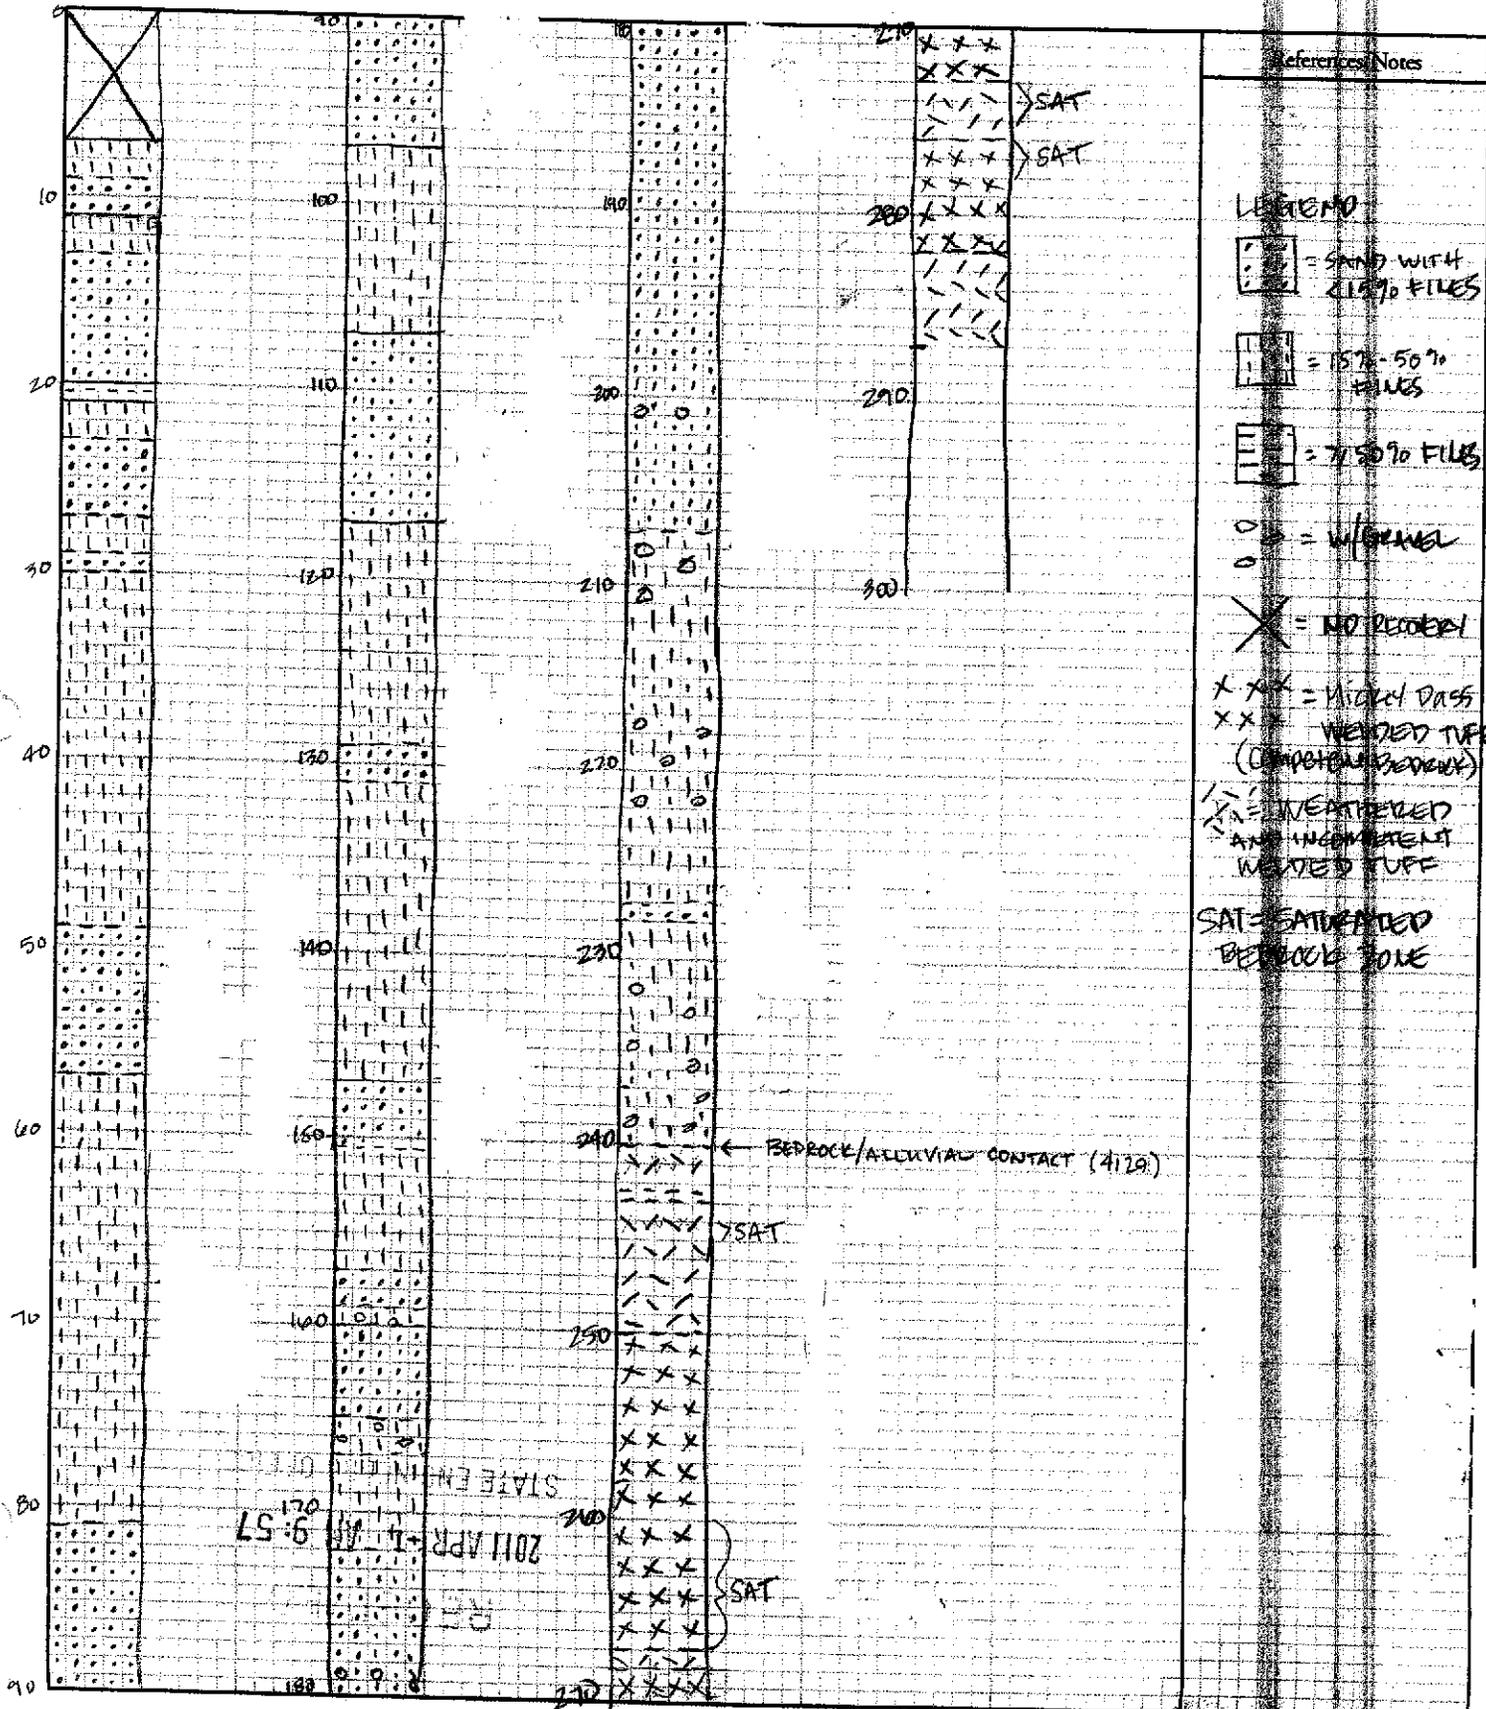

References/Notes

LEGEND

[Symbol] = SAND WITH 21-70% FINES

[Symbol] = 15% - 50% FINES

[Symbol] = 71-80% FINES

[Symbol] = W/GRAVEL

[Symbol] = NO RECOVERY

X X X = MIXED SAND WEATHERED TUFF (COMPACTED BEDROCK)

X X = WEATHERED AND INCOMPACT WEATHERED TUFF

SAT = SATURATED BEDROCK SOLE