




Date Checked	Checked By	Job Number	By	Date	Calc. No.	Sheet No.
	C. STRASS		A. BAUST	8/29/10		1
Project			Subject			
VEHINATION MINE SITE 2010 GW MONITORING WORK PLAN			LITH LOG B/W-44			

~ 4369 FT AMSL

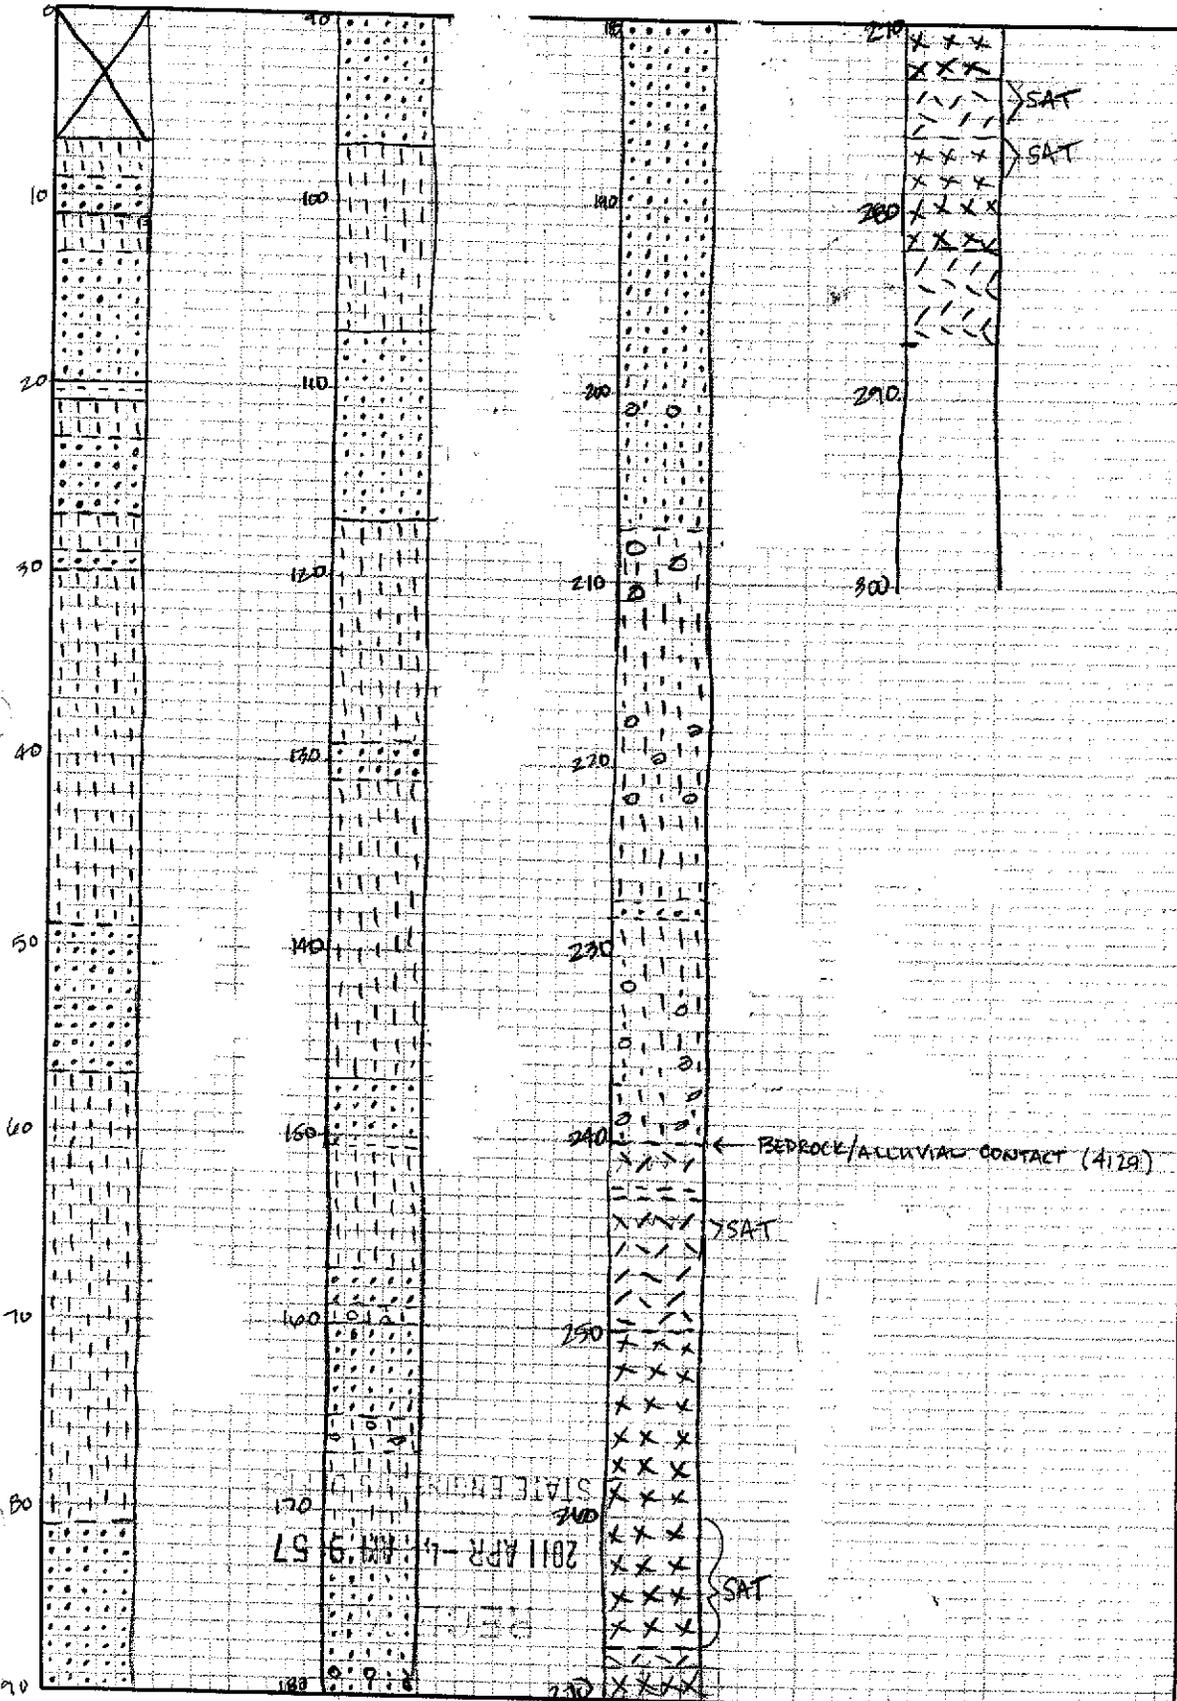

References/Notes
LITHO
= SAND WITH <15% FINES
= 15% - 50% FINES
= > 50% FINES
= W/BARRIER
= NO RECOVERY
X X X = HIGH DASS
X X = WEATHERED TUFF (COMPACT BEDROCK)
= WEATHERED AND INCOMPATIBLE WEATHERED TUFF
SAT = SATURATED BEDROCK ZONE