

STATE OF NEVADA
DIVISION OF WATER RESOURCES
WELL DRILLER'S REPORT

OFFICE USE ONLY
Log No. 718534
Permit No. _____
Basin 089

PRINT OR TYPE ONLY
DO NOT WRITE ON BACK

Please complete this form in its entirety in accordance with NRS 534.170 and NAC 534.340

NOTICE OF INTENT NO. 66622

1. OWNER Marshall Bell's ADDRESS AT WELL LOCATION 1370 East Lake Blvd Washoe Valley NV 89704
MAILING ADDRESS 1370 East Lake Blvd Washoe Valley NV 89704 Subdivision Name: _____ County: Washoe
2. LOCATION NW 1/4 Sec 30 T 17 N/S R 20 E Latitude 39 17.670 UTM E NAD 27
PERMIT/WAIVER No. 090-279-07 Longitude 119 47.326 N NAD 83/WGS 84
Issued by Water Resources Parcel No. _____

3. WORKED PERFORMED
 New Well Replace Recondition
 Deepen Other _____
4. PROPOSED USE
 Domestic Irrigation Test
 Municipal/Industrial Monitor Stock Air Other _____
5. WELL TYPE
 Cable Rotary RVC
 Other _____

6. LITHOLOGIC LOG

Material	Water Strata	From	To	Thick-ness
<u>Top Soil</u>		<u>0</u>	<u>3</u>	<u>3</u>
<u>Brown DG & clay</u>		<u>3</u>	<u>60</u>	<u>54</u>
<u>Brown clay & Black Chip Rock</u>		<u>60</u>	<u>X</u>	<u>4</u>
<u>Brown DG</u>		<u>64</u>	<u>72</u>	<u>8</u>
<u>Large Multi Colored Sand</u>		<u>72</u>	<u>81</u>	<u>9</u>
<u>Brown clay</u>		<u>81</u>	<u>85</u>	<u>4</u>
<u>Brown DG</u>		<u>85</u>	<u>203</u>	<u>118</u>
<u>Black & white Granite</u>		<u>203</u>	<u>250</u>	<u>47</u>

9. WELL CONSTRUCTION
Depth Drilled 850 Feet Depth Cased 250 Feet
HOLE DIAMETER (BIT SIZE)
From _____ To _____
11 Inches 0 Feet 97 Feet
9 7/8 Inches 97 Feet 190 Feet
9 3/4 Inches 190 Feet 250 Feet
CASING SCHEDULE
Size O.D. (Inches) Weight/Ft. (Pounds) Wall Thickness (Inches) From (Feet) To (Feet)
6 5/8 188 188 72 250

Perforations:
Type of perforation Factory
Size of perforation 3/32
From 170 feet to 190 feet
From _____ feet to _____ feet
From 210 feet to 250 feet
From _____ feet to _____ feet
From _____ feet to _____ feet
Annular Seal: Yes No
 Neat Cement to _____ Pumped Poured
 Cement Grout 6 to 62 Pumped Poured
 Concrete Grout to _____ Pumped Poured
 ≥30% Bentonite Grout to _____ Pumped Poured
Gravel Pack: Yes No 62 to 250 Pumped Poured
Type: Round Rocks 3/8
Bentonite Chips: Yes No to _____ Pumped Poured
Type: _____

7. Water Level
Static water level 60 feet below land surface
Artesian Flow: 1.1 A G.P.M. 18+ P.S.I.
Water Temperature: Cold °F
Quality: Clear

8. WELL TEST DATA
TEST METHOD: Bailor Pump Air Lift
G.P.M. Draw Down (Feet Below Static) Time (Hours)
165 FT 18+ 2.5
Replaces unknown well log
NAD 27
39 31 49.50 N
119 47 31.00 W

10. DRILLER'S CERTIFICATION
This well was drilled under my supervision and the report is true to the best of my knowledge.
Name BLAIN DRILLING & PUMP CO INC.
Address P.O. Box 1255 Carson City, NV 89702
Nevada contractor's license number issued by the State Contractor's Board 46498A
Nevada driller's license number issued by the Division of Water Resources, the on-site driller 2321
Signed C. Robinson
By driller performing actual drilling on-site or contractor
Date 9-27-13

USE ADDITIONAL SHEETS IF NECESSARY

(Rev. 05-05)



DEPARTMENT OF CONSERVATION AND NATURAL RESOURCES
DIVISION OF WATER RESOURCES

901 South Stewart Street, Suite 2002
Carson City, Nevada 89701-5250
(775) 684-2800 · Fax (775) 684-2811
<http://water.nv.gov>

Cancelled

NOTICE OF INTENT CARD
APPROVAL FORM

To: Blain Drilling

Date: 08/20/2013

Facsimile No.: 841-3692

or E-mail Address: _____

This document was: _____

NOTICE OF INTENT

NOI Card Num# _____

Work perform _____

Proposed use _____

Intended start _____

Waiver/Permit _____

Well location (I) _____

Parcel number _____

Address at well loc _____

Permit number _____

Waiver number or _____

Address of Client _____

Name of client/owne _____

Contractor's license n _____

Onsite well driller's lic _____

Drilling company name _____

Driller's signature _____

Replacement well _____

ORIGINAL FILE WITH DIVISION OF WATER RESOURCES

Today's Date: 8-20-13

Type of Work to be Done: Drilling Deepening Reconditioning Plugging

Is this a replacement well? Yes No

Proposed use of well: Domestic

If this well is a domestic well, is it located within a water purveyor's service area? Yes No

If this well is being completed under a waiver, please provide the corresponding waiver number: _____

If a water right is associated with this well, what is the permit number? _____

Location of the well by Public Land Survey: NW 1/4 SW 1/4

Latitude: 39 18.652

Longitude: 119 47.325

Address at well location: 1370 East Lake Blvd Washoe Valley NV 89704

Assessor Parcel Number: 050-209-05

County: Washoe

Name of Client: Marshall Bellis

Address of Client: 1370 East Lake Blvd Washoe Valley NV 89704

Contractor's License Number: 46498A

Company Name and Address: Blain Drilling PO 1255 Carson NV 89702

Need Log Forms (Rev. 04-07)

Need Intent Cards

On-Site Driller's License Number: 2134

Driller's Signature: [Signature]

Missing Invalid

Yes No

If yes, existing well must be plugged at time the replacement well is drilled, pursuant to NAC 534.300 Replacement Well.

Instructions: Correct PLS SW NW S30 T17N R20E Original well log unknown.

Person reviewing NOI Card: Amanda Brownlee (775) 684-2828

Date reviewed: 08/20/2013

Crawley, Mary <MCrawley@washoecounty.us>

Sent: Tue, Aug 20, 2013 11:53 am

Subject: well variance request

This will provide information regarding a request to drill, deepen, or replace existing wells at the following locations:

1370 Eastlake Blvd APN: 050-279-08

4015 Drake Way APN: 050-394-09

Washoe County Department of Water Resources has reviewed its distribution maps (see attached) and has determined the closest water main is over 1000 feet from the referenced properties. Washoe County has no immediate plans to extend its distribution system in the direction of the parcels. Washoe County has no issues or concerns with the drilling, deepening, or replacement of the domestic wells located on the properties, as long as the work meets all State and County health standards.

This notification is valid until 12.31.2013. Please contact me if you have any questions, or need more information.

John Cella

Washoe County Community Services Dept

4930 Energy Way

Reno, NV 89502-4106

775-954-4656 office / 775-954-4610 fax




Washoe County
 Department of
 Water Resources
 4930 Energy Way
 Post Office Box 11130
 Reno, NV 89520-0027
 Tel: 775-954-4600
 Fax: 775-954-4610

NOT TO SCALE



Department of
 Water Resources

Owner JARROD & STACIE L MILLER
 Address 4015 DRAKE WAY CARSON CITY, NV 89704

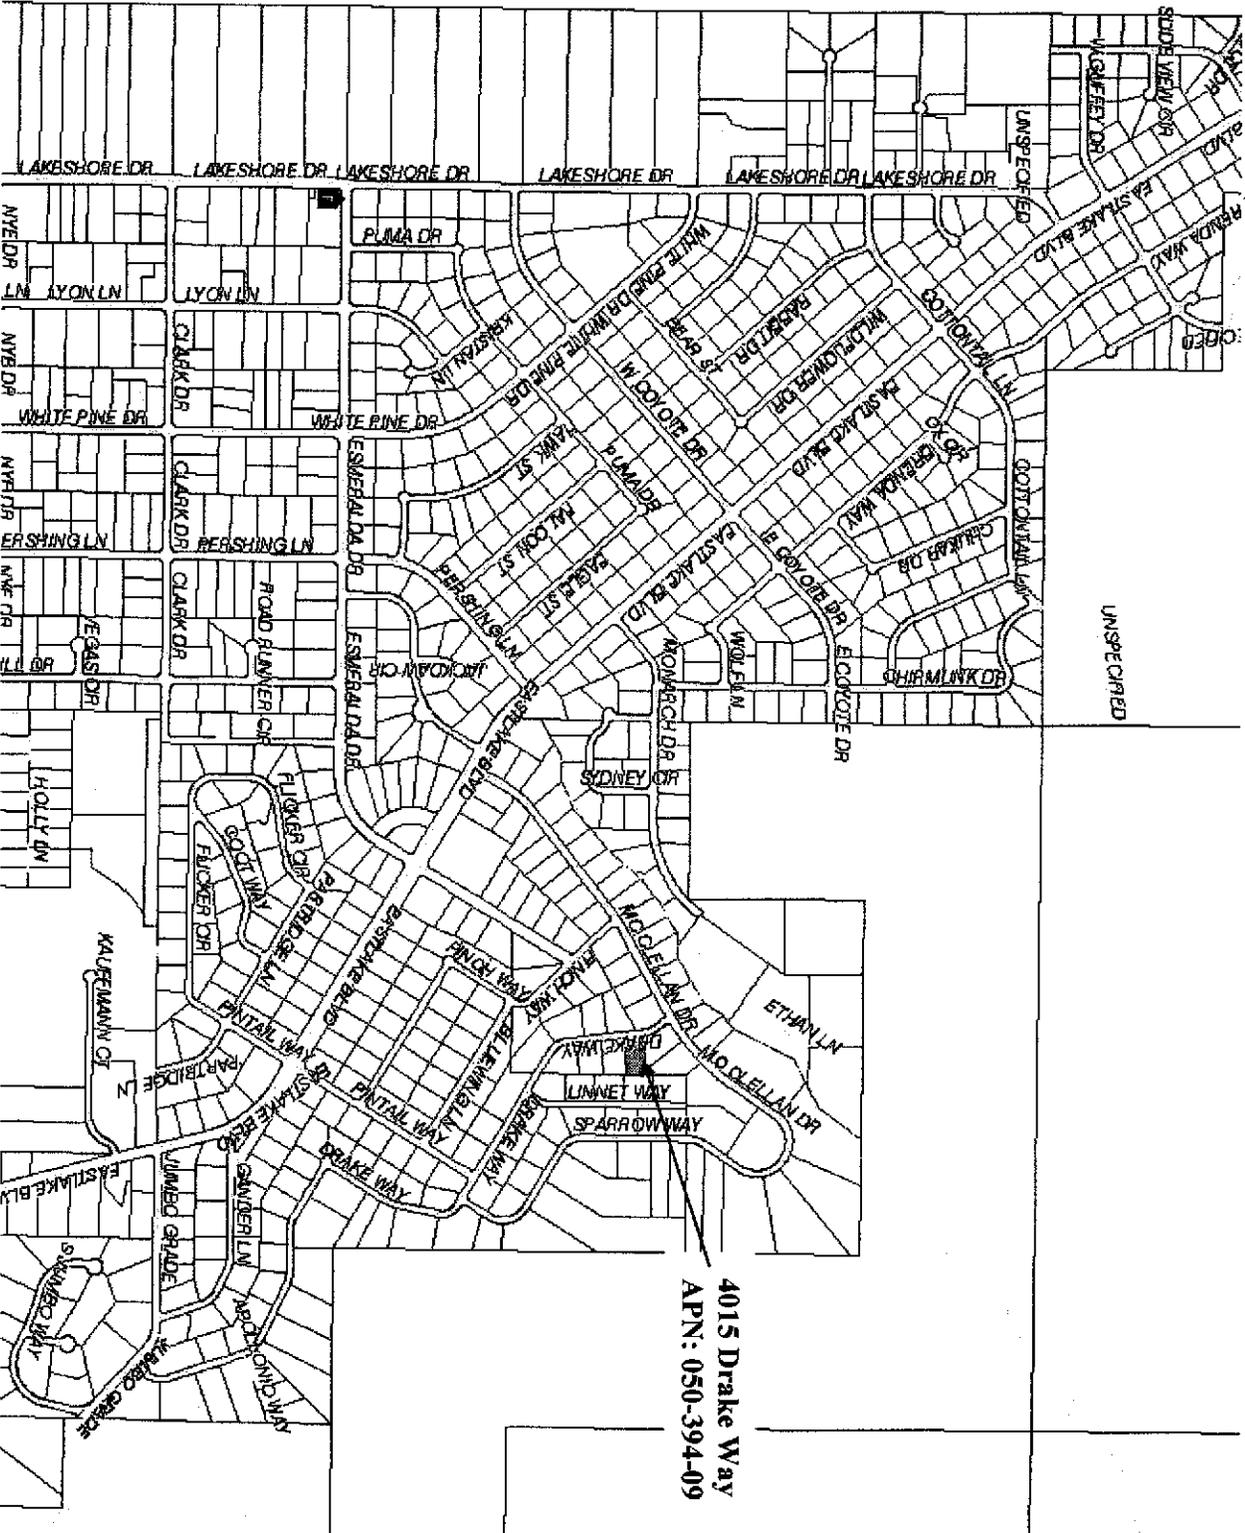

State of Nevada - Division of Water Resources

901 S. Stewart Street
2nd Floor
Carson City, NV 89701

W.M. BLAIN WELL DRILL & PUMP INC
PO BOX 1255
CARSON CITY NV 89702

Receipt

		Payment Method	Check No.	Receipt #
		Check	11223	280767
Date	Item	Description		Amount
8/20/2013	NOI CARD	EXAMINING AND FILING A NOTICE OF INTENT TO DRILL A WELL 66621 COVERS NOI NO'S 66621 THROUGH 66623		25.00
Received By: Catherine Orpilla			Total	\$25.00