


Date Checked	Checked By	Job Number	By	Date	Calc. No.	Sheet No.
		145984	C. STRAUSS	4/25/2014		1
Project			Subject			
ADDITIONAL MW INSTALLATION			B/W-78 LITHOLOGY LOG			

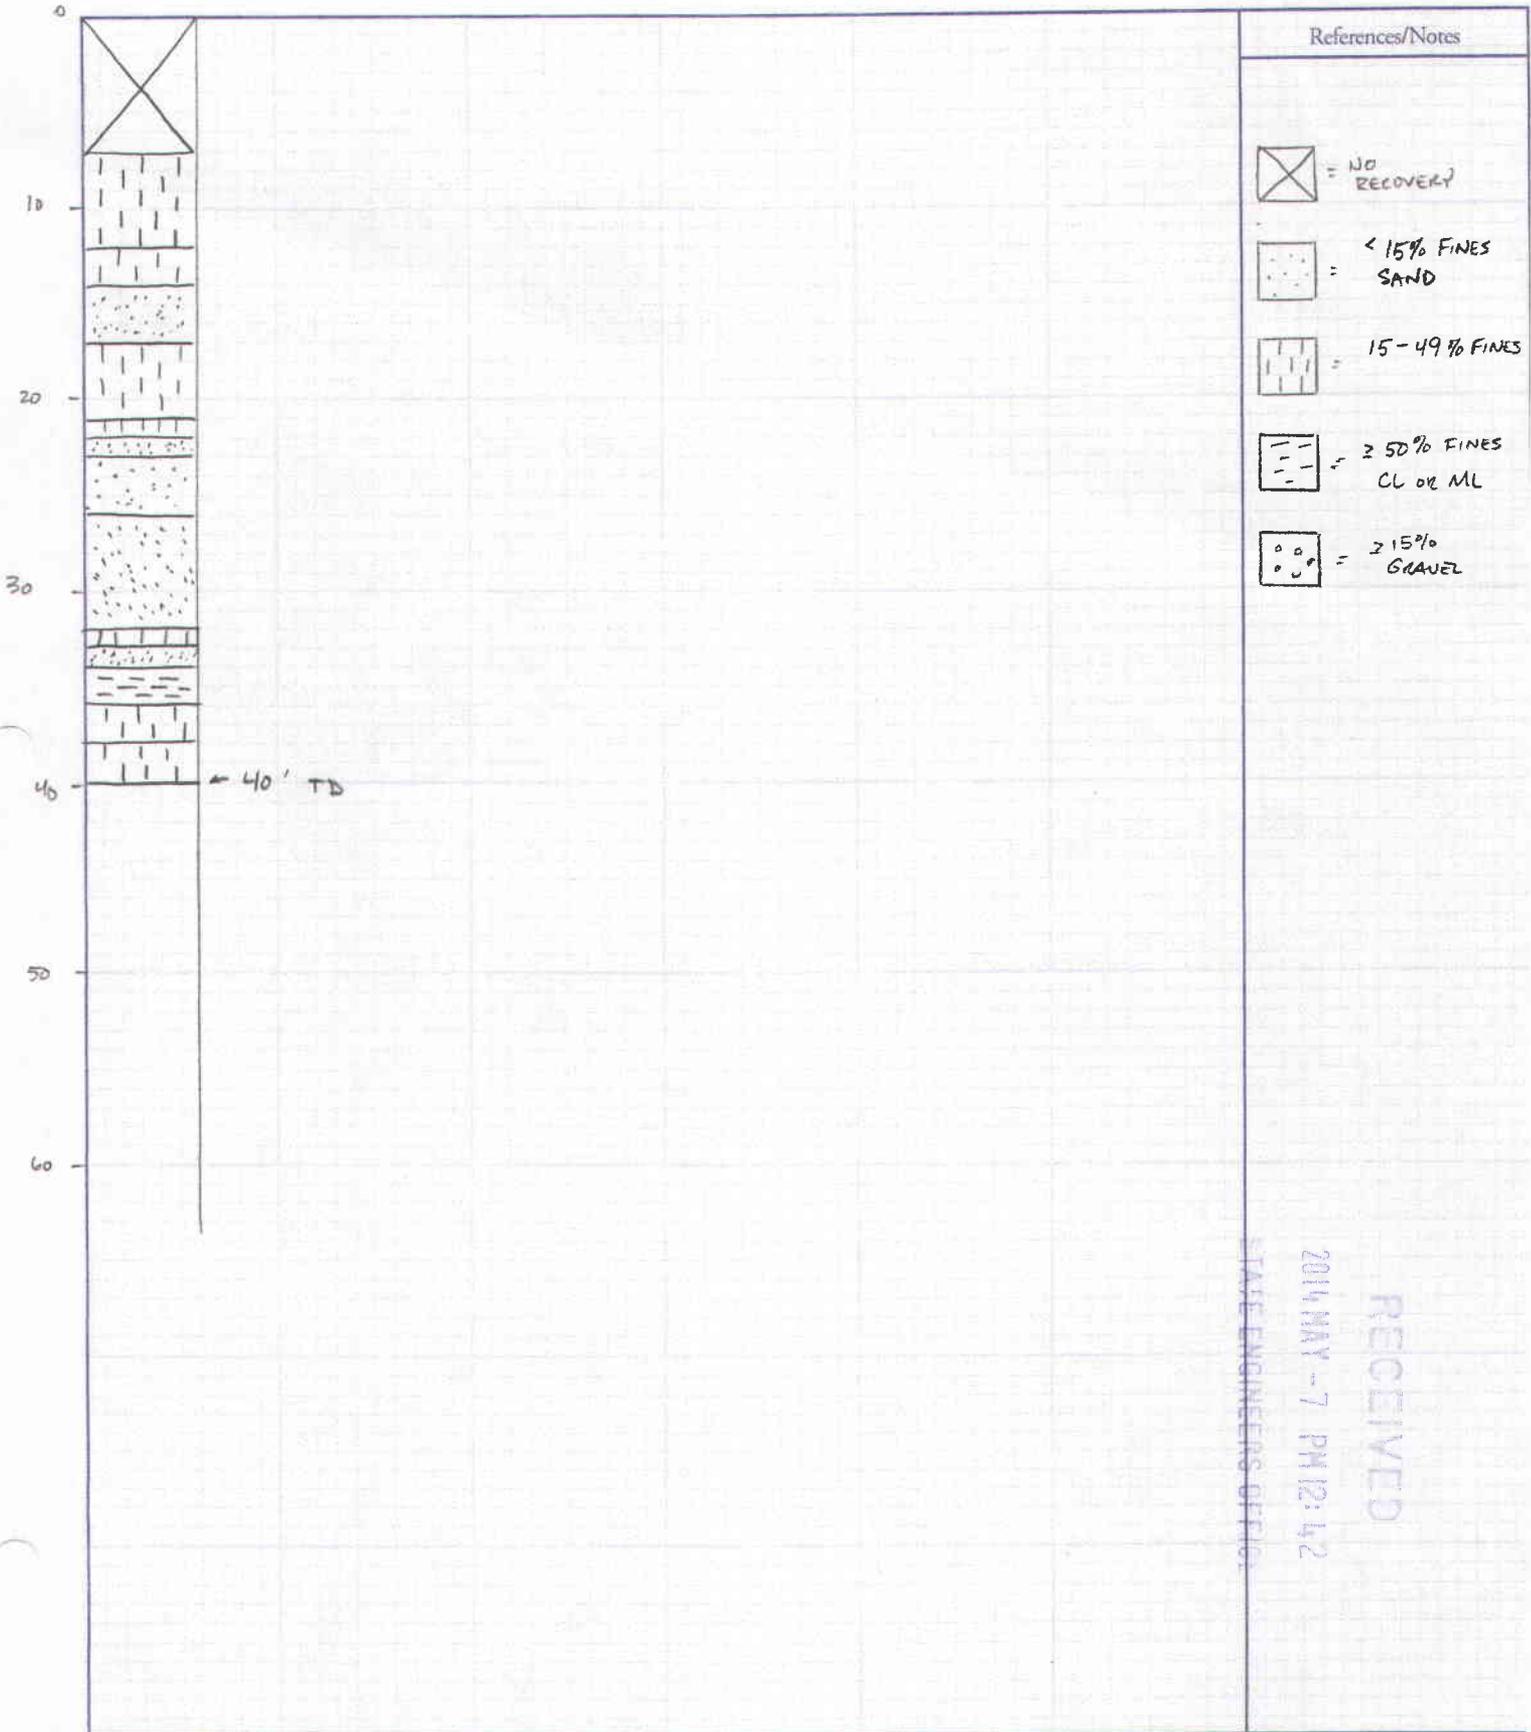

STATE ENGINEERS OFFICE
 RECEIVED
 2014 MAY - 7 PM 12:42