


WELL #6

18-4-54

22-141 50 SHEETS
22-142 100 SHEETS
22-144 200 SHEETS



Material settled
to 16' when
pipe pulled

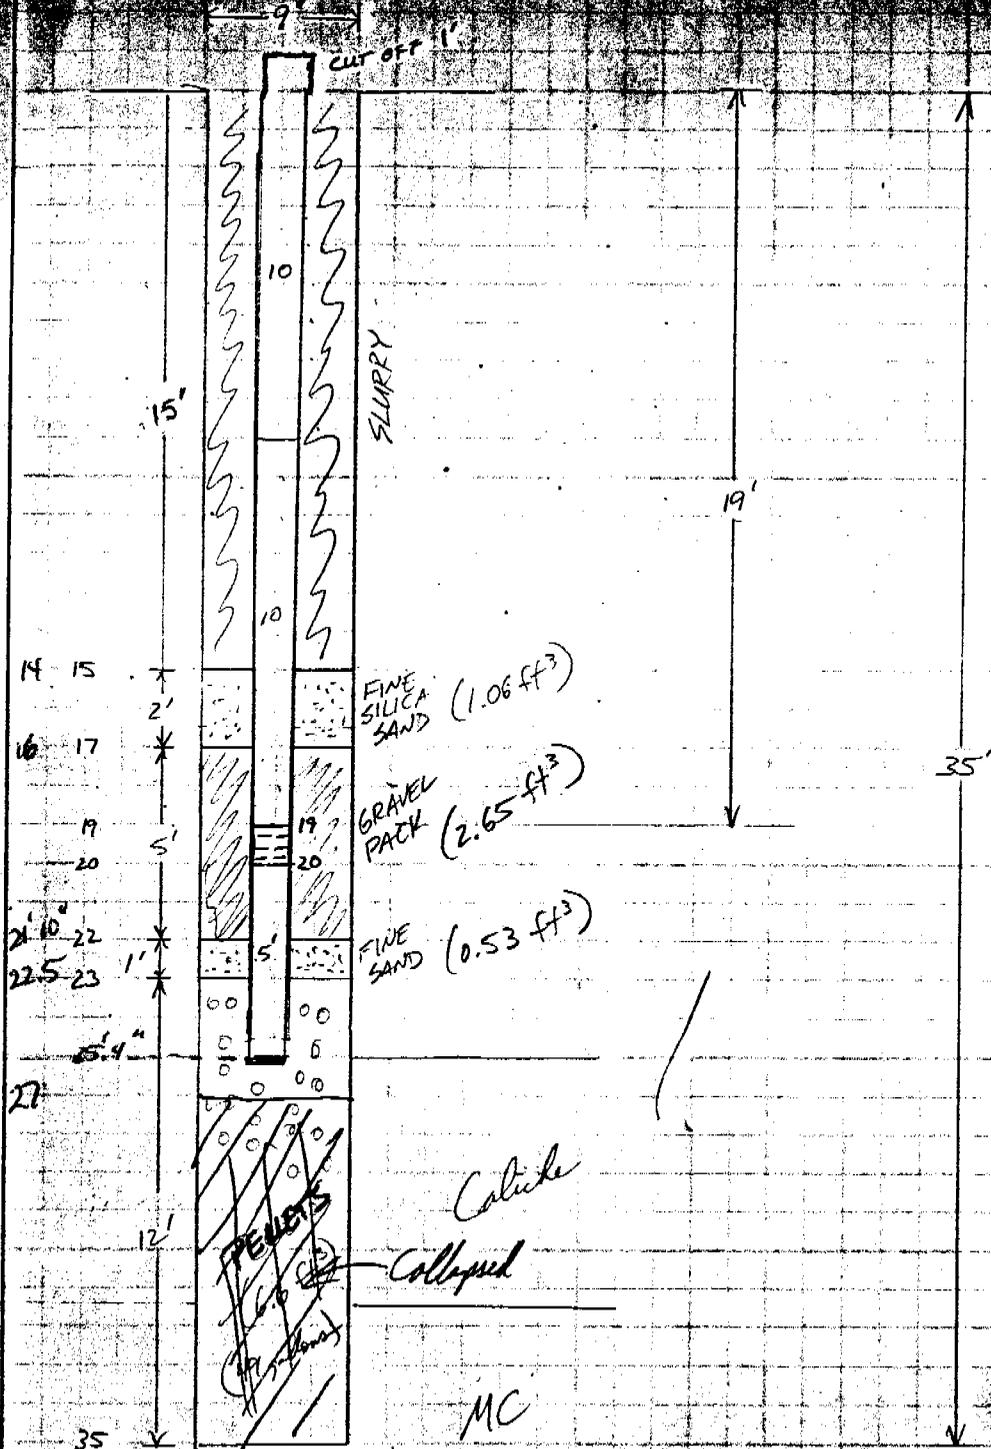

QUANTITIES NEEDED

- CASING 2 10' 1 PLUG
- 1 5' 1 CAP
- 1 1" SCREEN

- BENT. PELLETS : 6.6 ft³ (49 gallons, 10 Buckets)
- FINE SAND : 1.6 ft³ (1 1/2 bags)
- GRAVEL PACK : 2.65 ft³ (2 1/2 bags)
- SLURRY : 2.95 ft³ (59 gallons)