



Log# 32709
 Permit# 54116

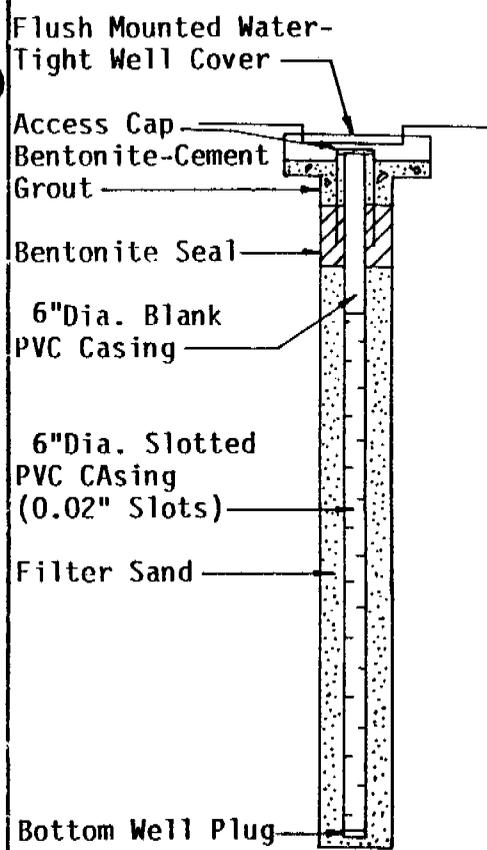

Equipment 10\"/>

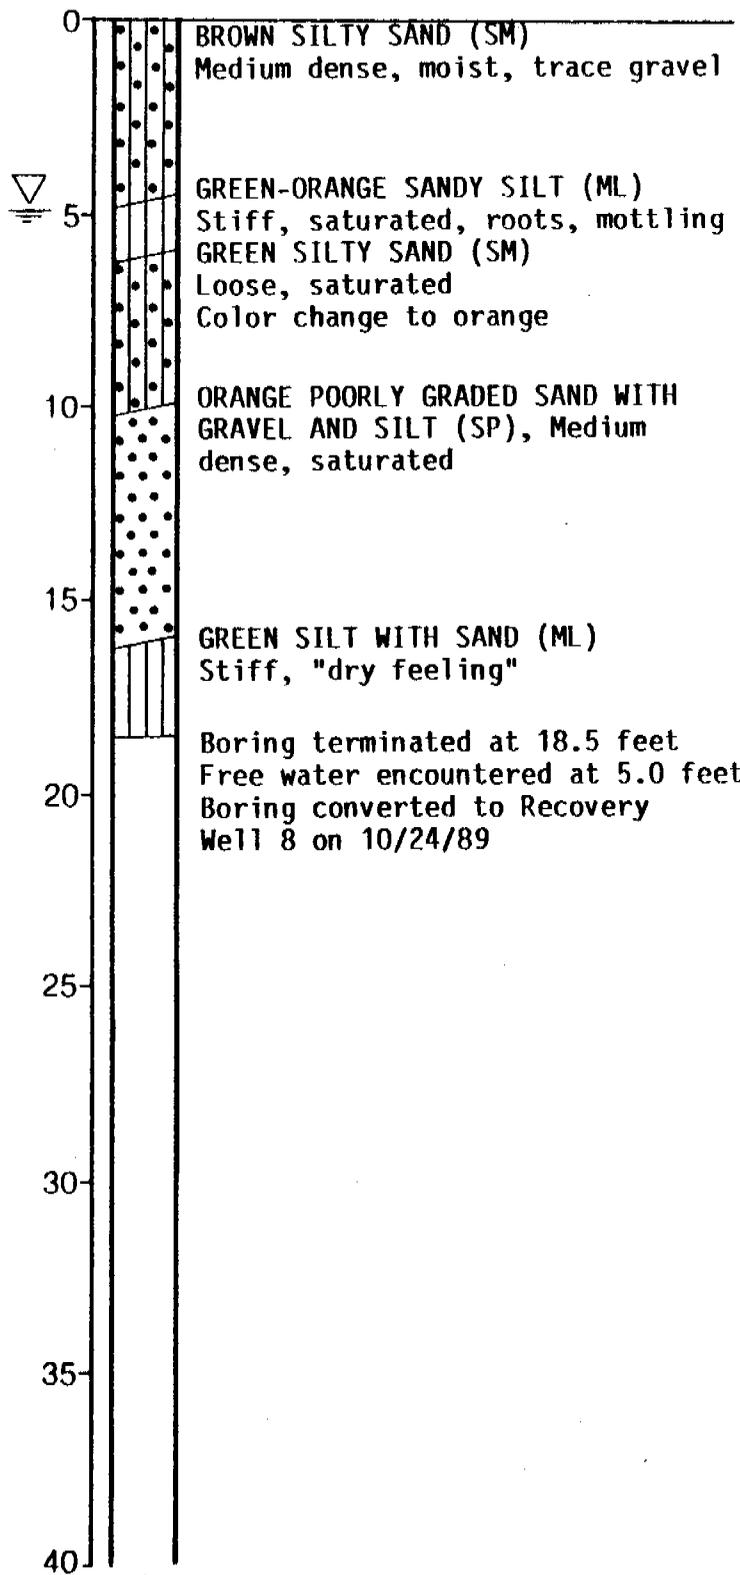

HLA Harding Lawson Associates
 Engineers, Geologists
 & Geophysicists

LOG OF RECOVERY WELL 8
 MALLORY INCORPORATED
 CARSON CITY, NEVADA

PLATE

DRAWN SKS JOB NUMBER 18,531,001.05 APPROVED [Signature] DATE 11/21/89 REVISOR DLN 1573 (Sargent) DATE