

log # 354

POW-17

SURFACE CASING


DIAMETER- 6 5/8"
LENGTH- 20'

PVC ELEVATION= 5400.95

LITHOLOGY

SILTSTONES

SILTSTONES

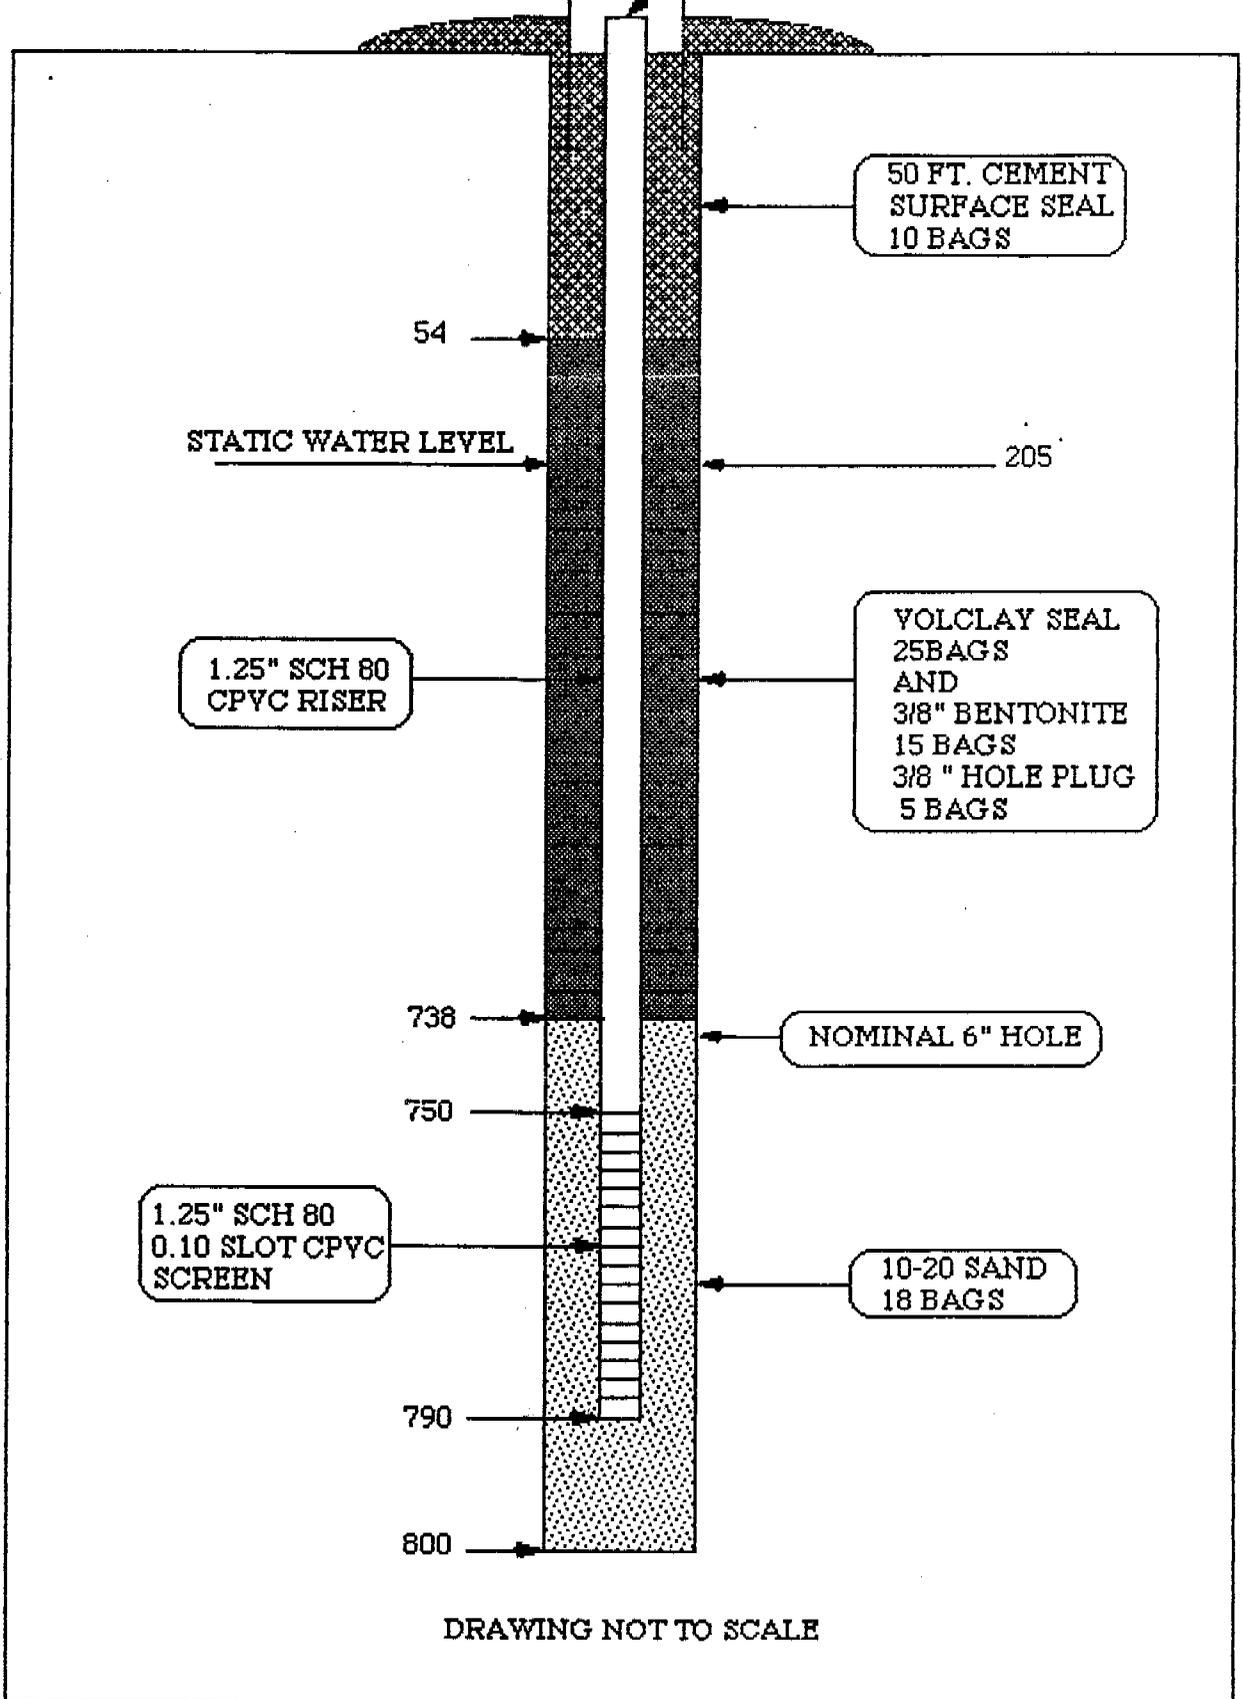

54
STATIC WATER LEVEL

50 FT. CEMENT
SURFACE SEAL
10 BAGS

1.25" SCH 80
CPVC RISER

VOLCLAY SEAL
25BAGS
AND
3/8" BENTONITE
15 BAGS
3/8 " HOLE PLUG
5 BAGS

NOMINAL 6" HOLE

1.25" SCH 80
0.10 SLOT CPVC
SCREEN

10-20 SAND
18 BAGS

DRAWING NOT TO SCALE