


CONFIDENTIAL-UNTIL 12-14-95
NRS 534A.031

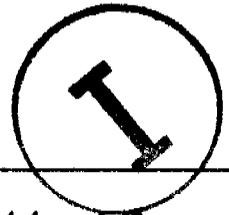


Well Completion Diagram Well 41-18

Location: NE-NE-NW Section 18-24N-37E

Churchill County, Nevada

Datum: 3493' KB, 32' Above Ground Level

Drilled: 12/14/90 Veco Rig #10

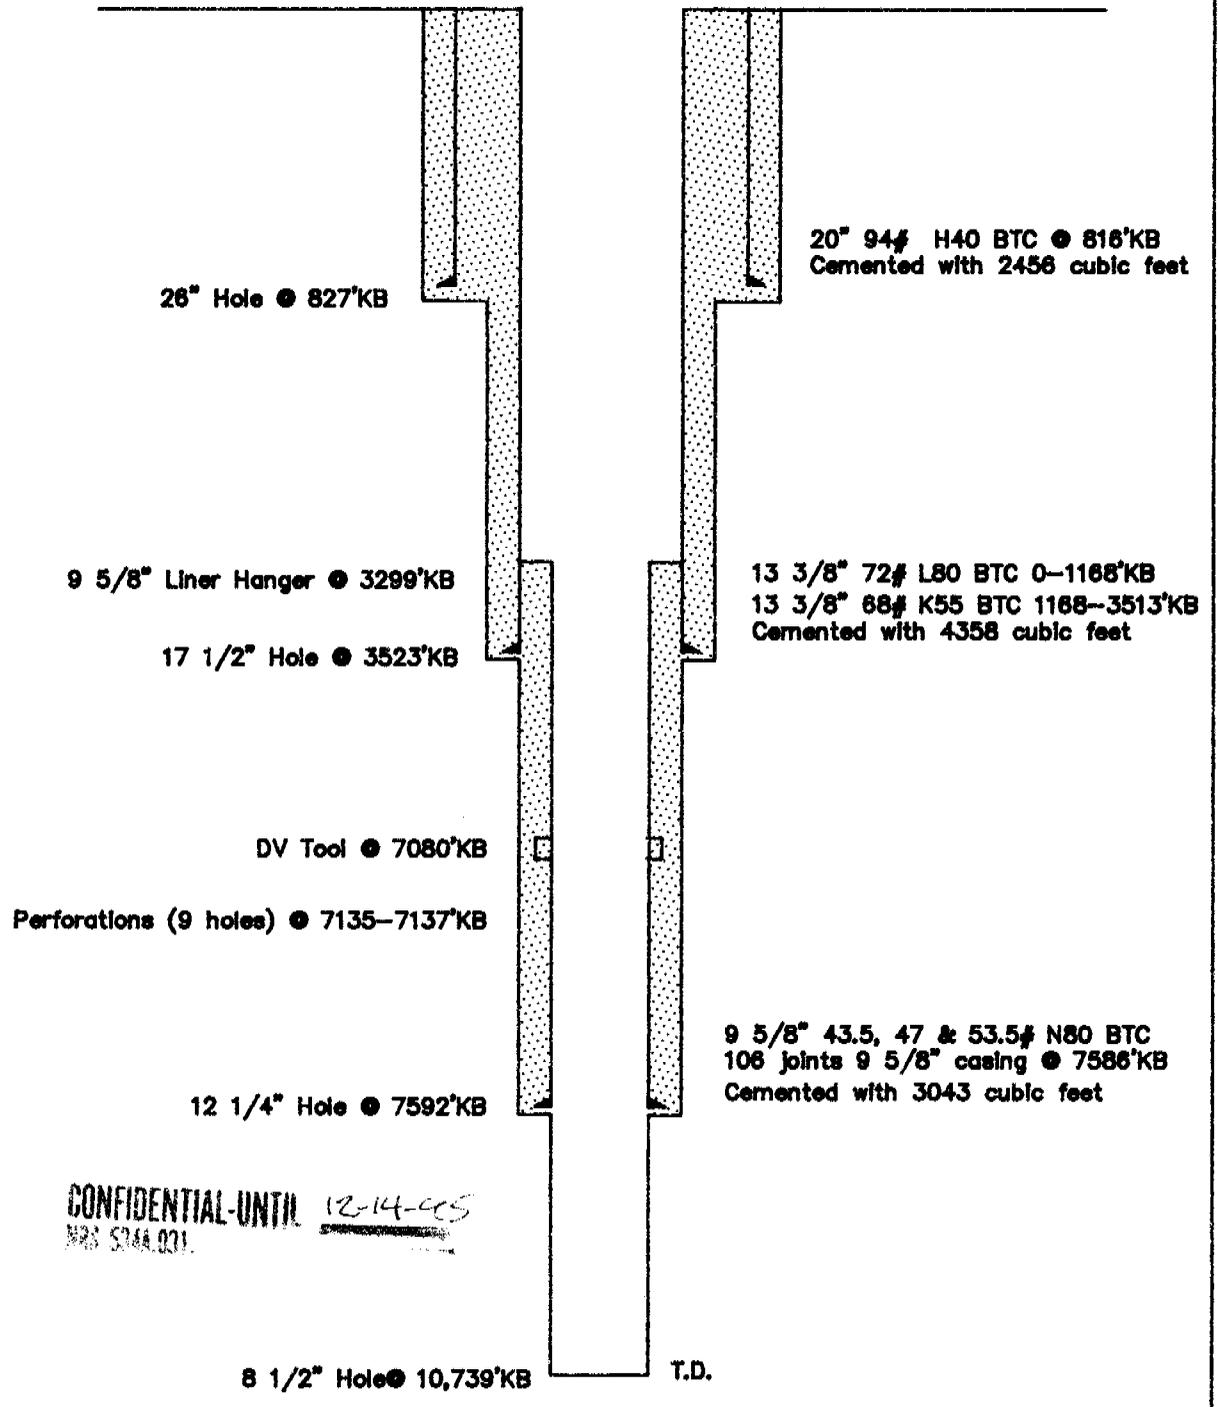

CONFIDENTIAL-UNTIL 12-14-95
NRS 534A.031