




B-5 has well in it under waiver # M/0991

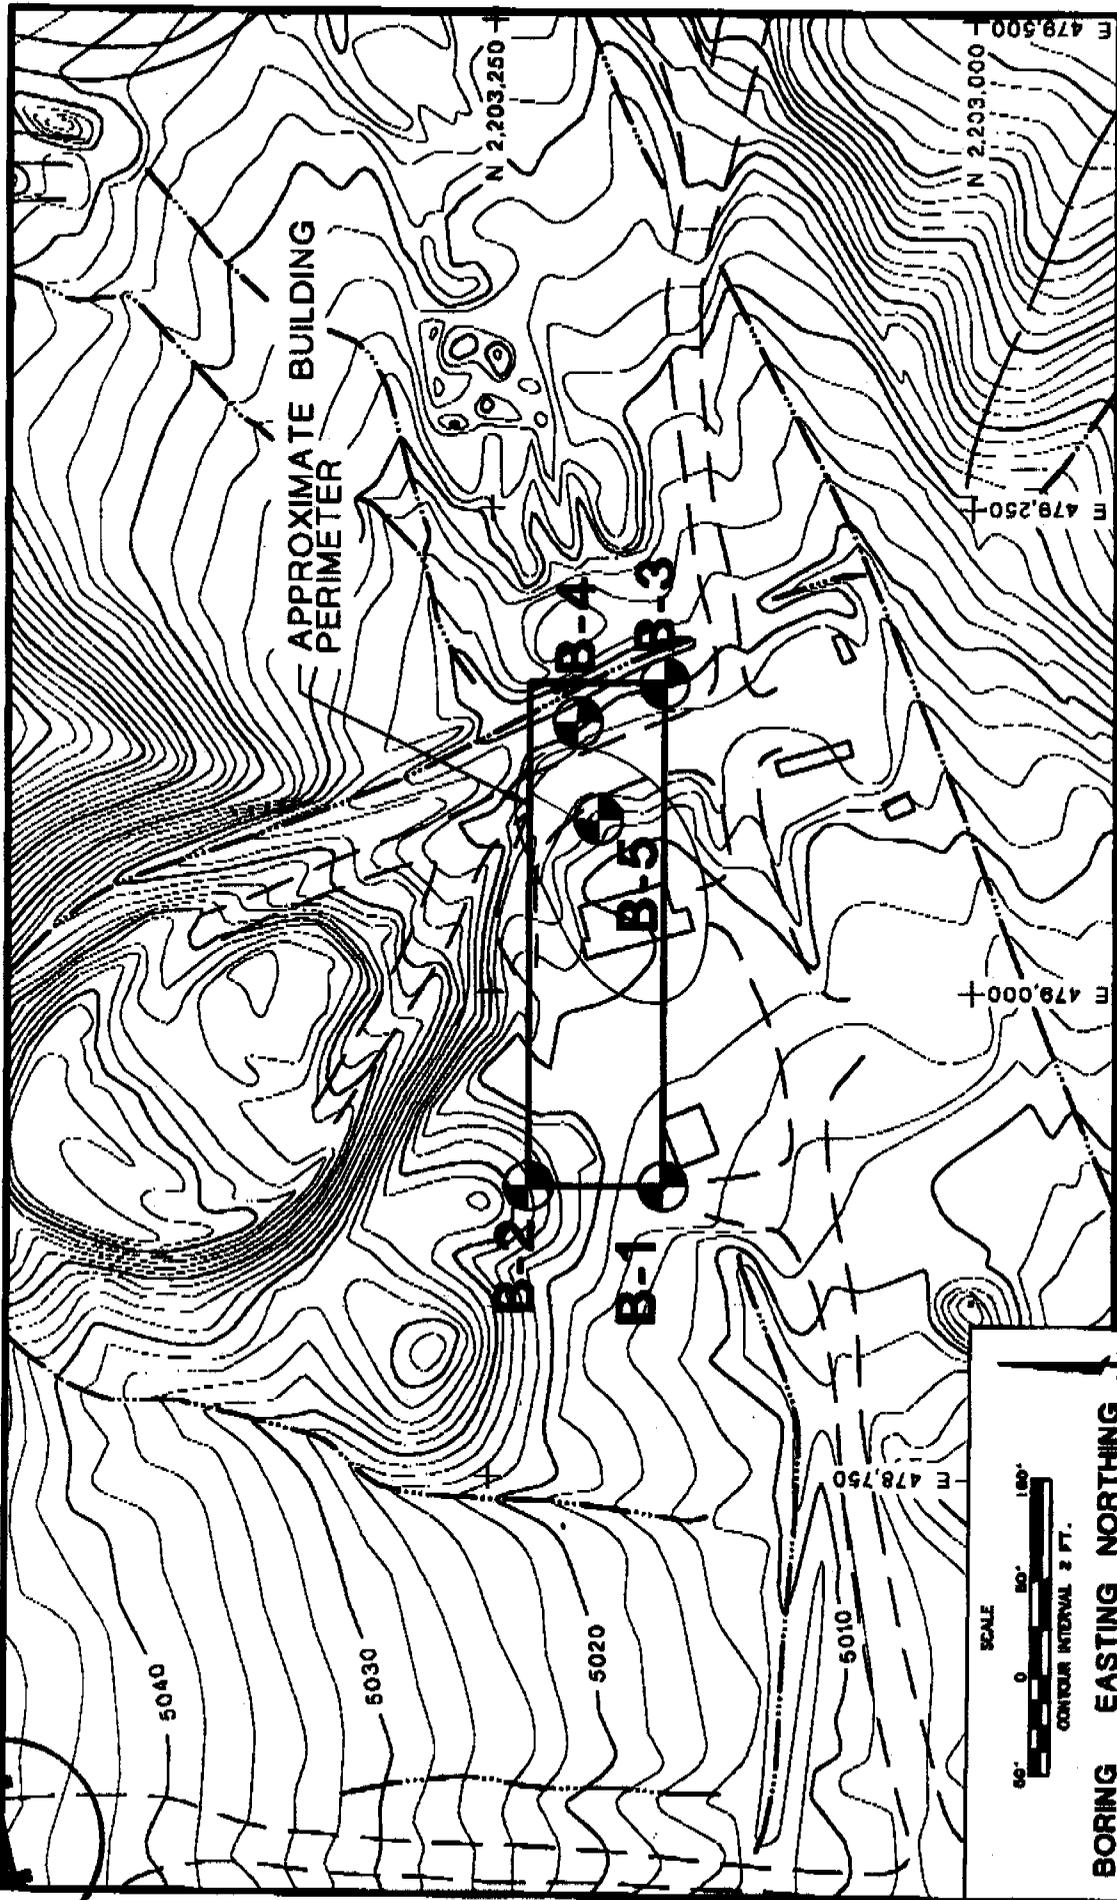

Project No.: 884-4000		Design By: JPP	Scale: AS SHOWN
Title: MILL BORING		Drawn By: JPP	Date: 6-SEPT-85
 <small>TerraMatrix 1000 North &amp; East 1000 North &amp; East 1000 North &amp; East</small>		<b>FIGURE 1</b>	
<b>HECLA MINING COMPANY</b>			
<b>MILL GEOTECHNICAL BORING LOCATIONS</b>			

SCALE	
CONTOUR INTERVAL 2 FT.	
<b>BORING</b>	<b>EASTING NORTHING</b>
B-1	478,900 2,203,180
B-2	478,900 2,203,230
B-3	478,160 2,203,160
B-4	479,140 2,203,205
B-5	479,090 2,203,194