

Log No. 62082
 Permit No. 091
 Basin 113

W-10

PRINT OR TYPE ONLY
 DO NOT WRITE ON BACK

WELL DRILLER'S REPORT

Please complete this form in its entirety in accordance with NRS 534.170 and NAC 534.340

NOTICE OF INTENT NO. 21894

1. OWNER Washoe Co. Dept. of Comprehensive Planning, PO Box 11130, Reno, NV 89520 ADDRESS AT WELL LOCATION Take Exit 7 to bottom, Well is on Right. (Mogul)

2. LOCATION SW 1/4 NE 1/4 Sec. 14 T. 19 N. R. 18 E. Washoe County
 PERMIT NO. W-10 1051 NONE J-80 Issued by Water Resources Parcel No. Subdivision Name Mogul

3. WORK PERFORMED
 New Well Replace Recondition Deepen Abandon Other
 4. PROPOSED USE
 Domestic Municipal/Industrial Irrigation Monitor Test Stock

5. WELL TYPE
 Cable Rotary RVC Air Other ODEX

6. LITHOLOGIC LOG

Material	Water Strata	From	To	Thickness
Tan Medium Sand and Gravel		0	2	2
Brown fine to Medium Sand, moist. About 10% 3/4" Gravel.		2	10	8
Medium to Coarse, brown to black Sand & Gravel		10	12	2
Gravel (3/4") with Some Sand		12	15	3
Tan fine Sand with Clay - Moist		15	17	2
Tan Sandy Clay - Moist -		17	18	1
Tan Sandstone and Siltstone, moist at 18 Feet, becoming dry with depth. Slow drilling		18	24	6

SEE PLUGGERS LOG # 112954

8. WELL CONSTRUCTION
 Depth Drilled 24 Feet Depth Cased 24 Feet
 HOLE DIAMETER (BIT SIZE)
 From 6.5 Inches To 24 Feet
 Inches Feet Feet
 Inches Feet Feet

CASING SCHEDULE

Size O.D. (Inches)	Weight/Ft. (Pounds)	Wall Thickness (Inches)	From (Feet)	To (Feet)
2"	PVC	Schedule 40	0	24
Screw Type Joints				

Perforations:
 Type perforation Slot type
 Size perforation 0.010
 From 14 feet to 24 feet
 From feet to feet
 From feet to feet
 From feet to feet

Surface Seal: Yes No Seal Type:
 Neat Cement
 Cement Grout
 Concrete Grout
 Depth of Seal 0 to 3 Feet
 Placement Method: Pumped Poured
 Gravel Packed: Yes No
 From 10 feet to 24 feet


9. WATER LEVEL
 Static water level 11:30 feet below land surface
 Artesian flow NO G.P.M. P.S.I.
 Water temperature °F Quality Unknown

10. DRILLER'S CERTIFICATION
 This well was drilled under my supervision and the report is true to the best of my knowledge.
 Name Nyle Pennington - USGS Contractor
 Address 333 W Nyle Lane Contractor
Carson City NV 89706
 Nevada contractor's license number issued by the State Contractor's Board
 Nevada driller's license number issued by the Division of Water Resources, the on-site driller FP-1857
 Signed RN Pennington
 By driller performing actual drilling on site or contractor
 Date May 30, 1996

Date started 5-26, 1996
 Date completed 5-26, 1996

7. WELL TEST DATA

TEST METHOD:	G.P.M.	Draw Down (Feet Below Static)	Time (Hours)
<input type="checkbox"/> Bailer <input type="checkbox"/> Pump <input type="checkbox"/> Air Lift			

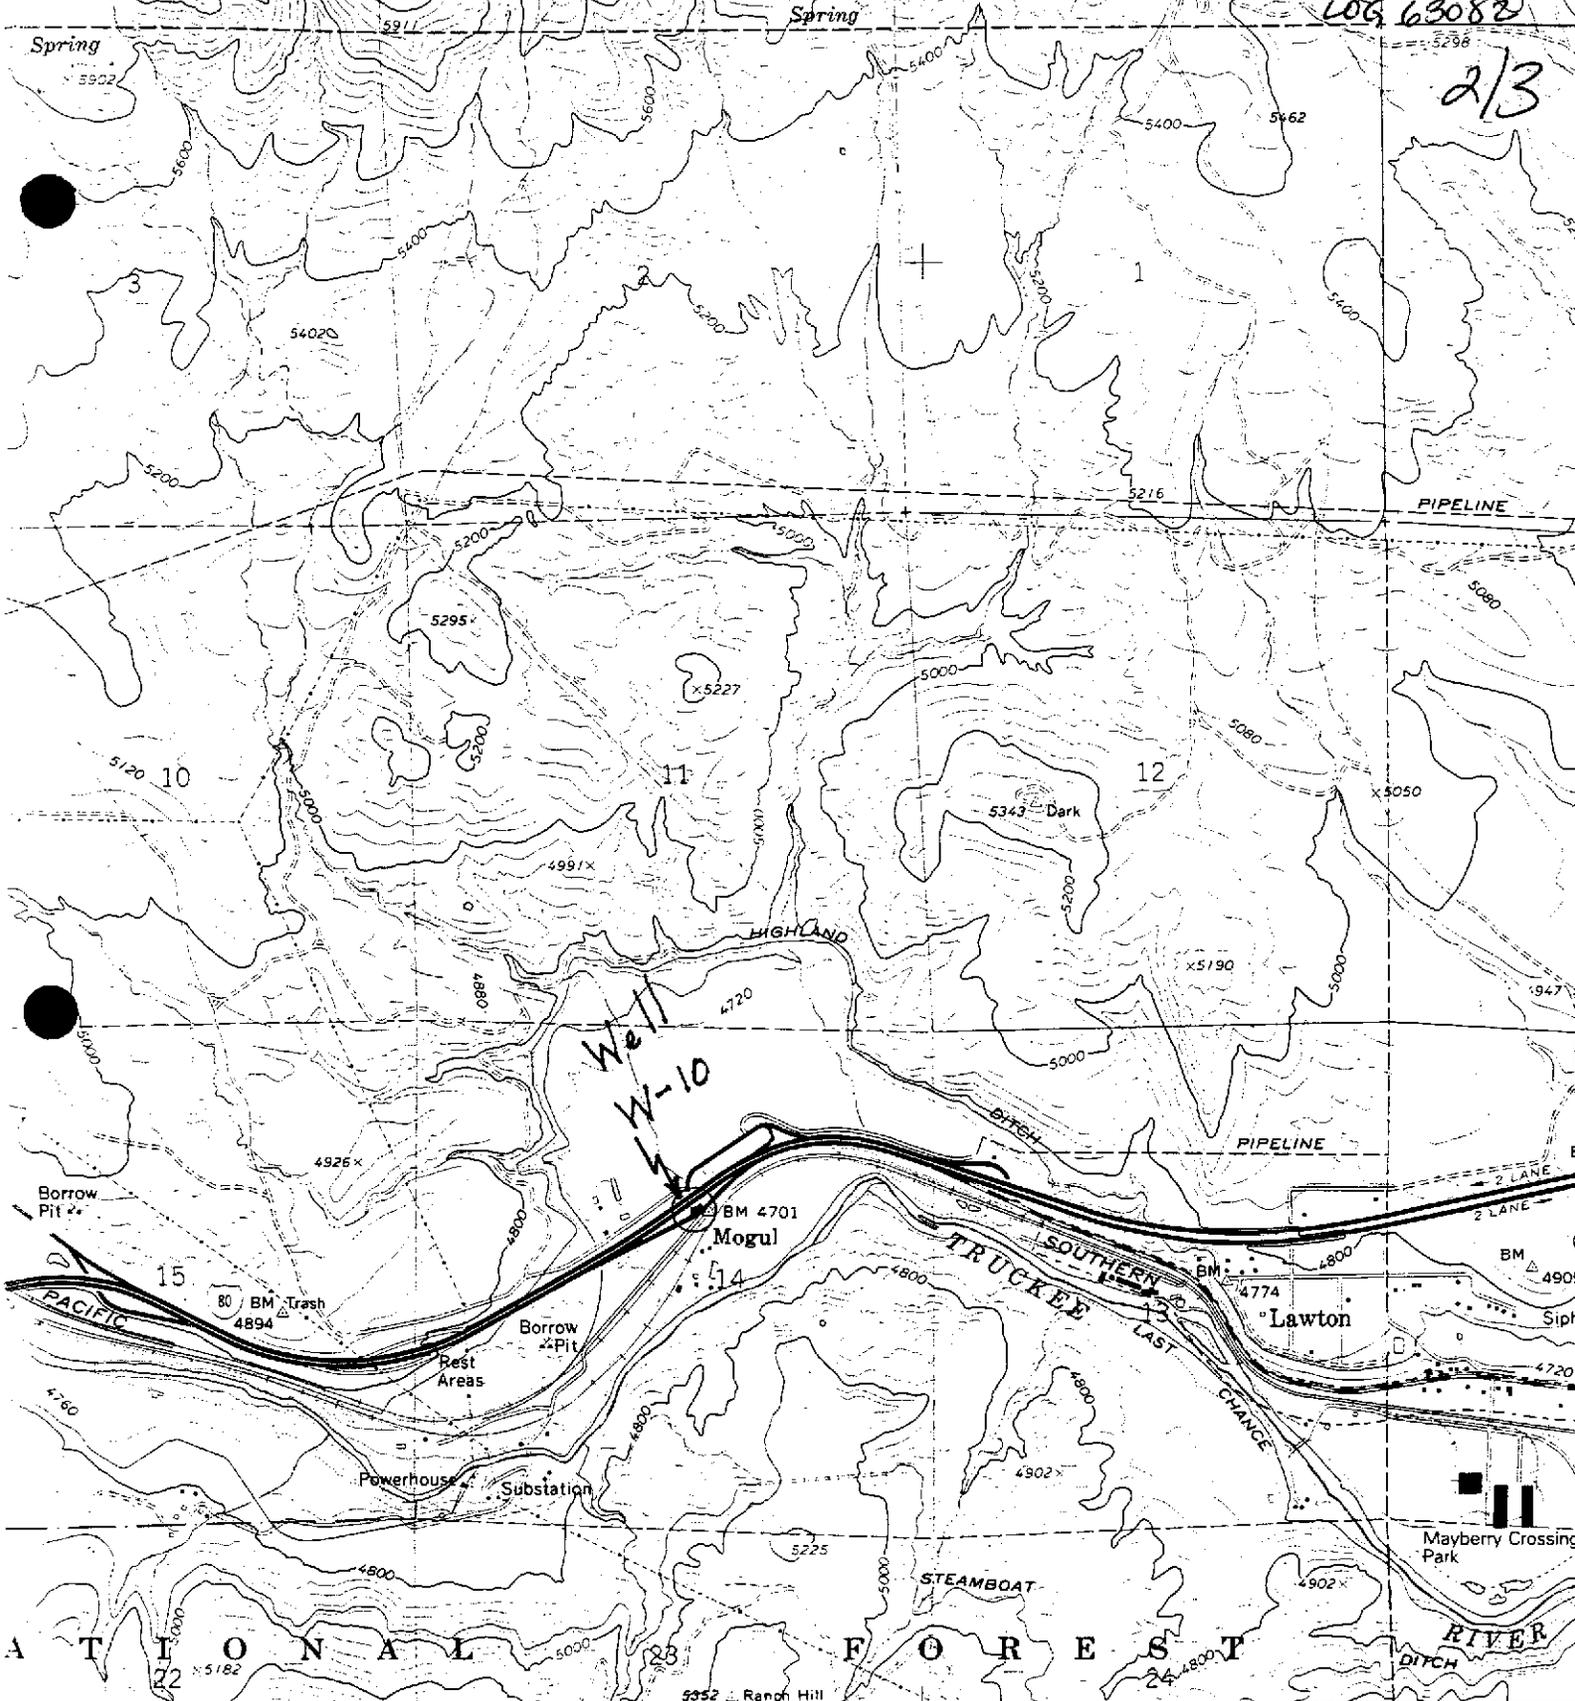


Well W-10

Verdi Quad

(MT. ROSE NW) 2062 IV NW


SCALE 1:24 000

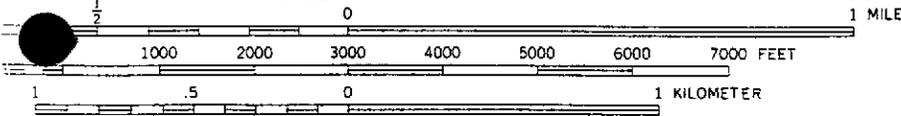

CONTOUR INTERVAL 40 FEET
 DOTTED LINES REPRESENT 20-FOOT CONTOURS
 NATIONAL GEODETIC VERTICAL DATUM OF 1929



Heavy-duty
 Medium-duty

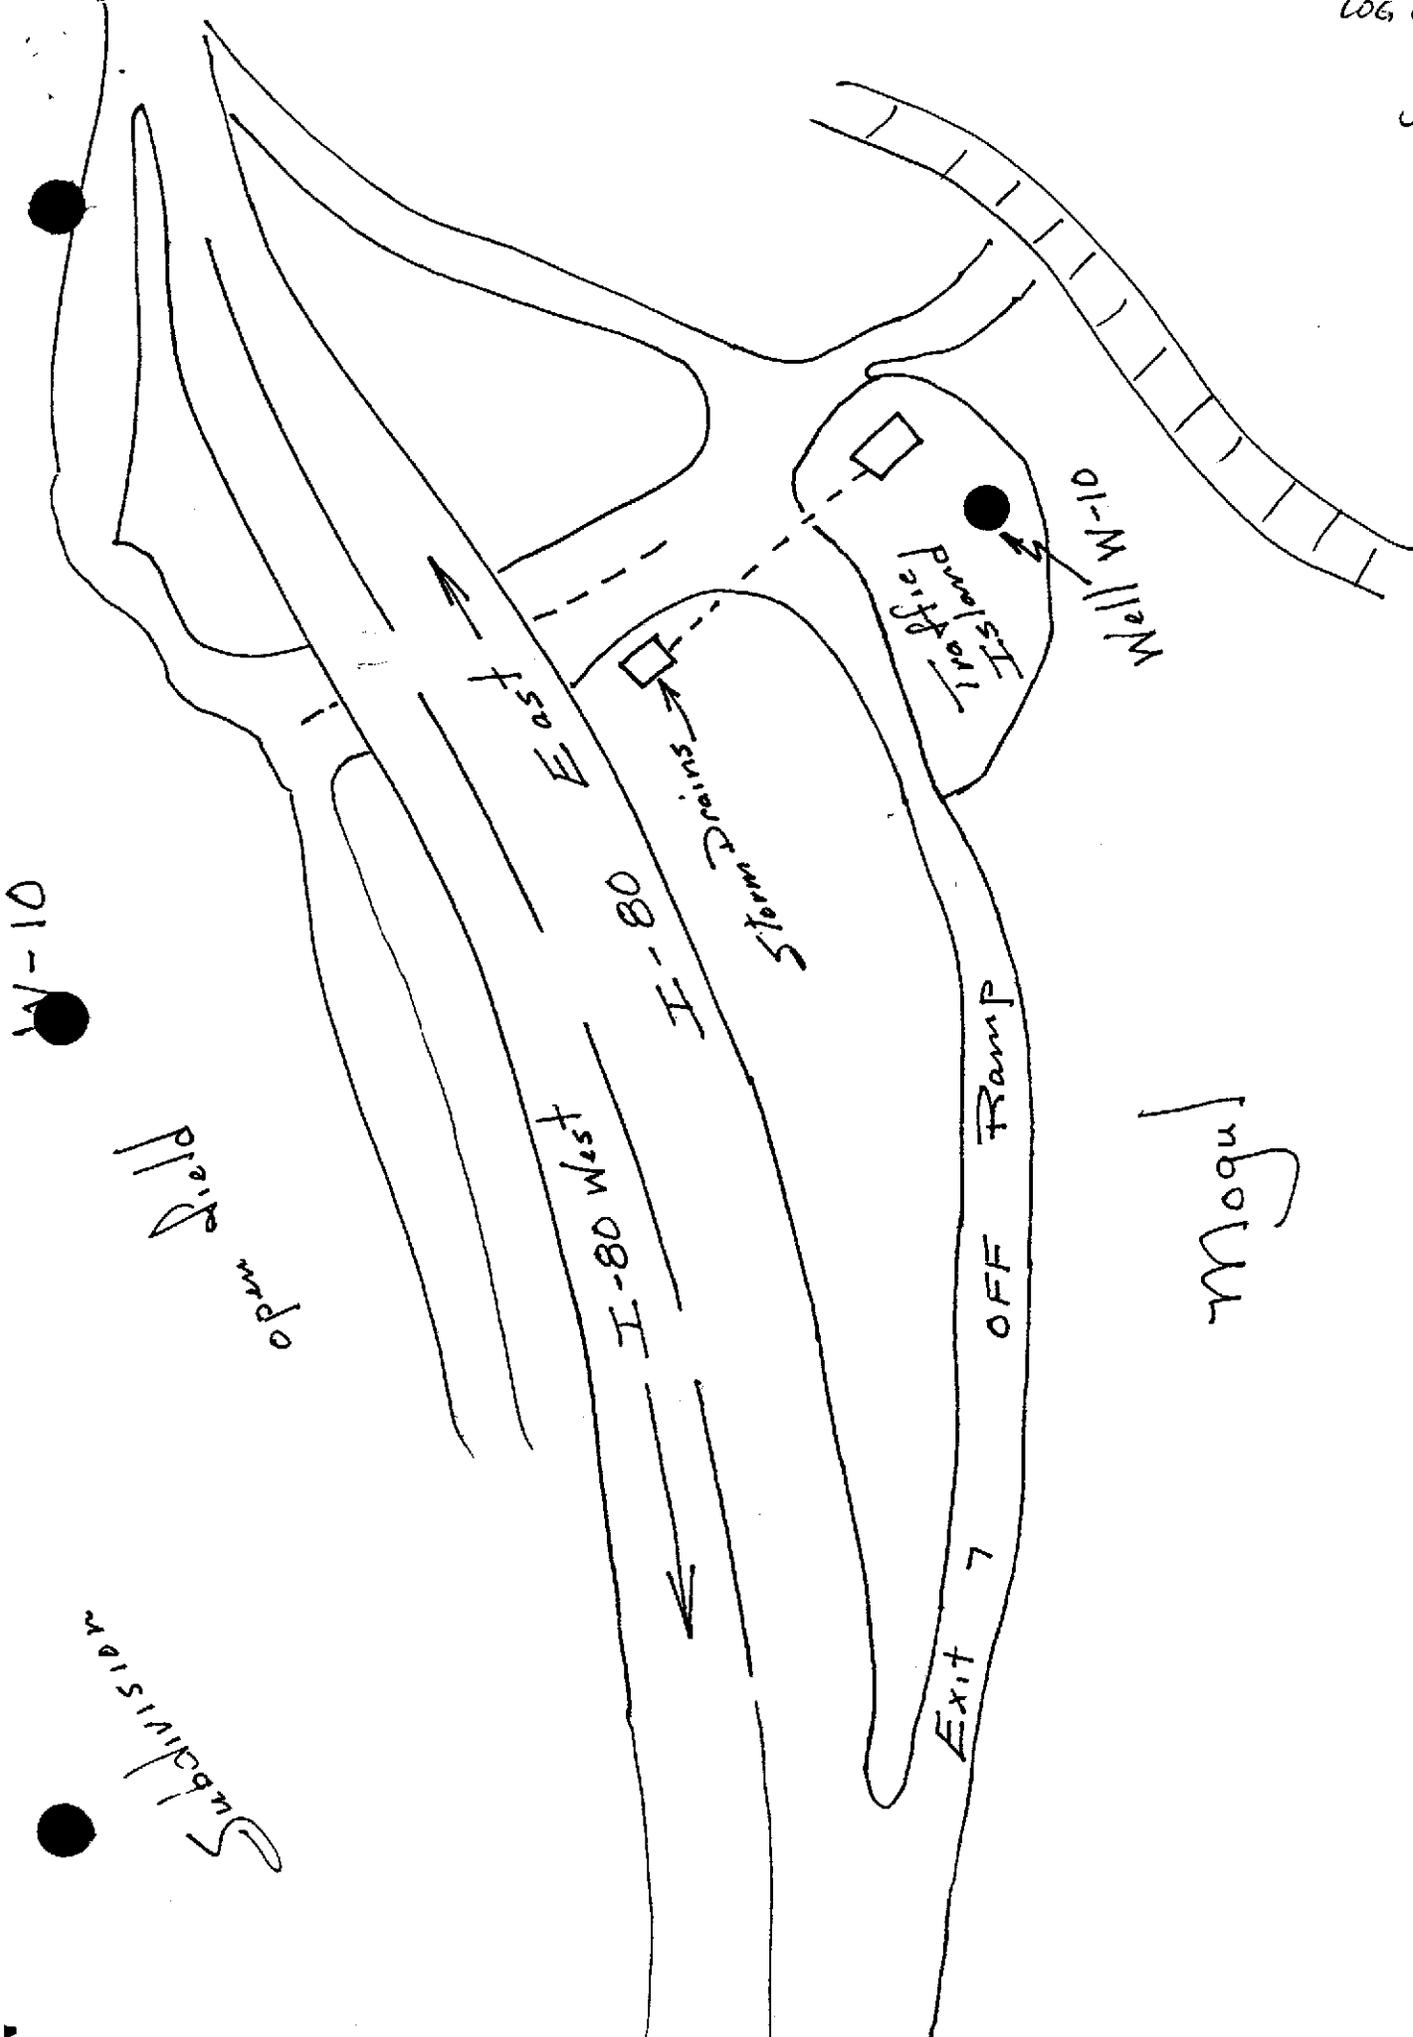

W-10

Well

Subdivisions

I-80 West

I-80 East

I-80

Storm Drain

Exit 7

OFF RAMP

Island

Pump House

Well W-10

Wells