




80730



# BOREHOLE CONSTRUCTION OF EH-2A

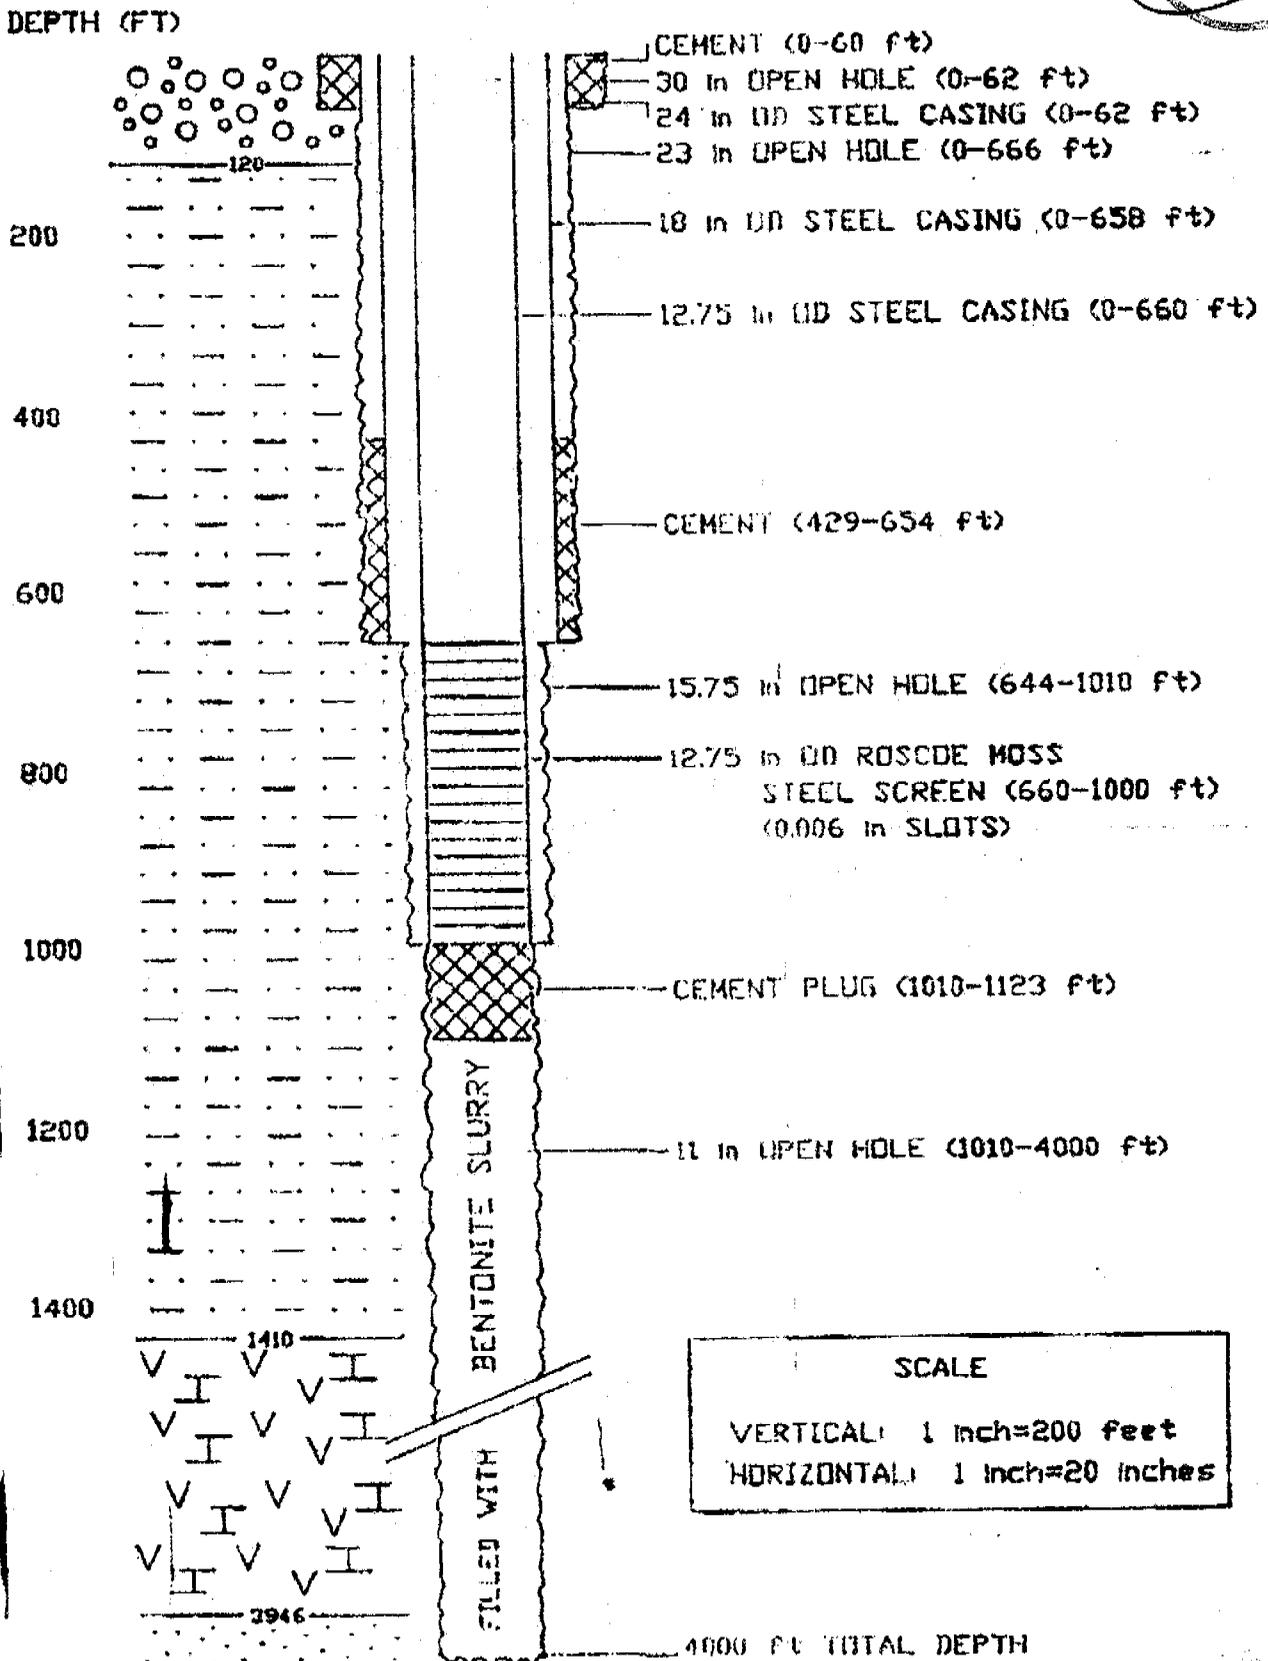

**SCALE**  
 VERTICAL: 1 inch=200 feet  
 HORIZONTAL: 1 inch=20 inches

Figure 3. Well EH-2A completion log.