




ECO:LOGIC

89255

PROJECT	DOUGLAS CO. AIRPORT EXPL. #2	JOB NO.	21321	BY	DCJ	DATE	01/27/03
SUBJECT	WELL CONSTRUCTION DETAIL			CHECKED		PG	1 OF 1

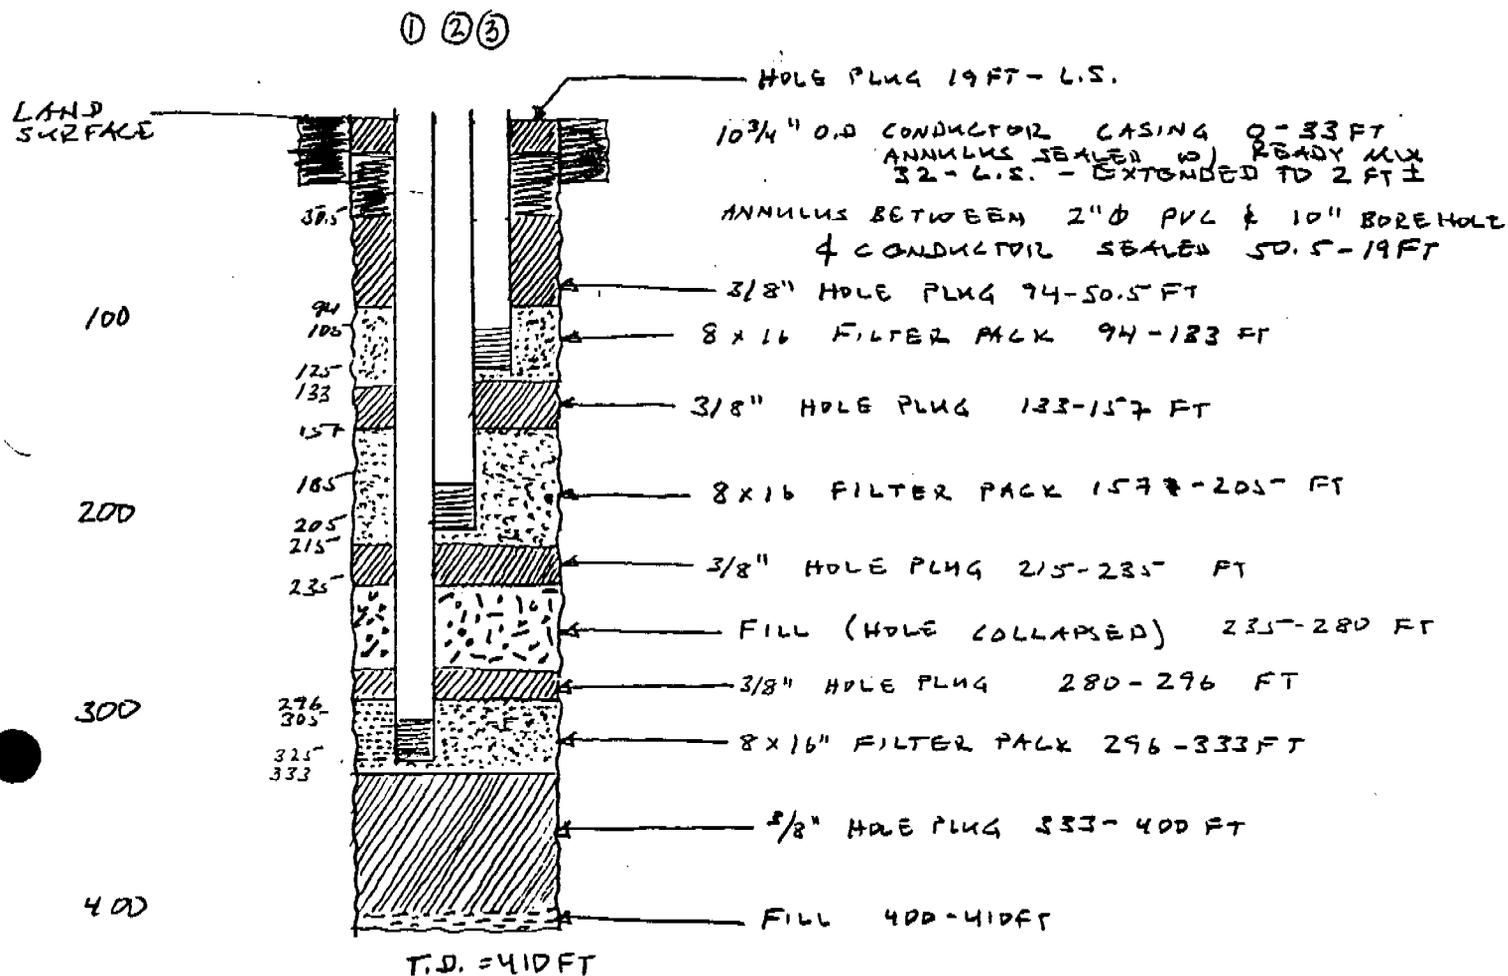

WELL	PERFS
1	305 - 325 FT
2	185 - 205 FT
3	105 - 125 FT.

RECEIVED  
 03 FEB -5 PM 12:10  
 STATE ENGINEERS OFFICE