


Converse Consultants

MONITORING WELL CONSTRUCTION LOG

Project Name SCOP REACHES 1 & 2
 Location 26740104.4192 N, 841775.9163 E
 Drilling Company CRUX
 Inspected By ACD
 Method of Installation BURLEY 5500-1 HYDRAULIC CORE DRILL
 Remarks: No Groundwater encountered
NOI #: 57868

Well No. T-4
 Project No. 98-33506-05
 Date 11/12/06 Time _____

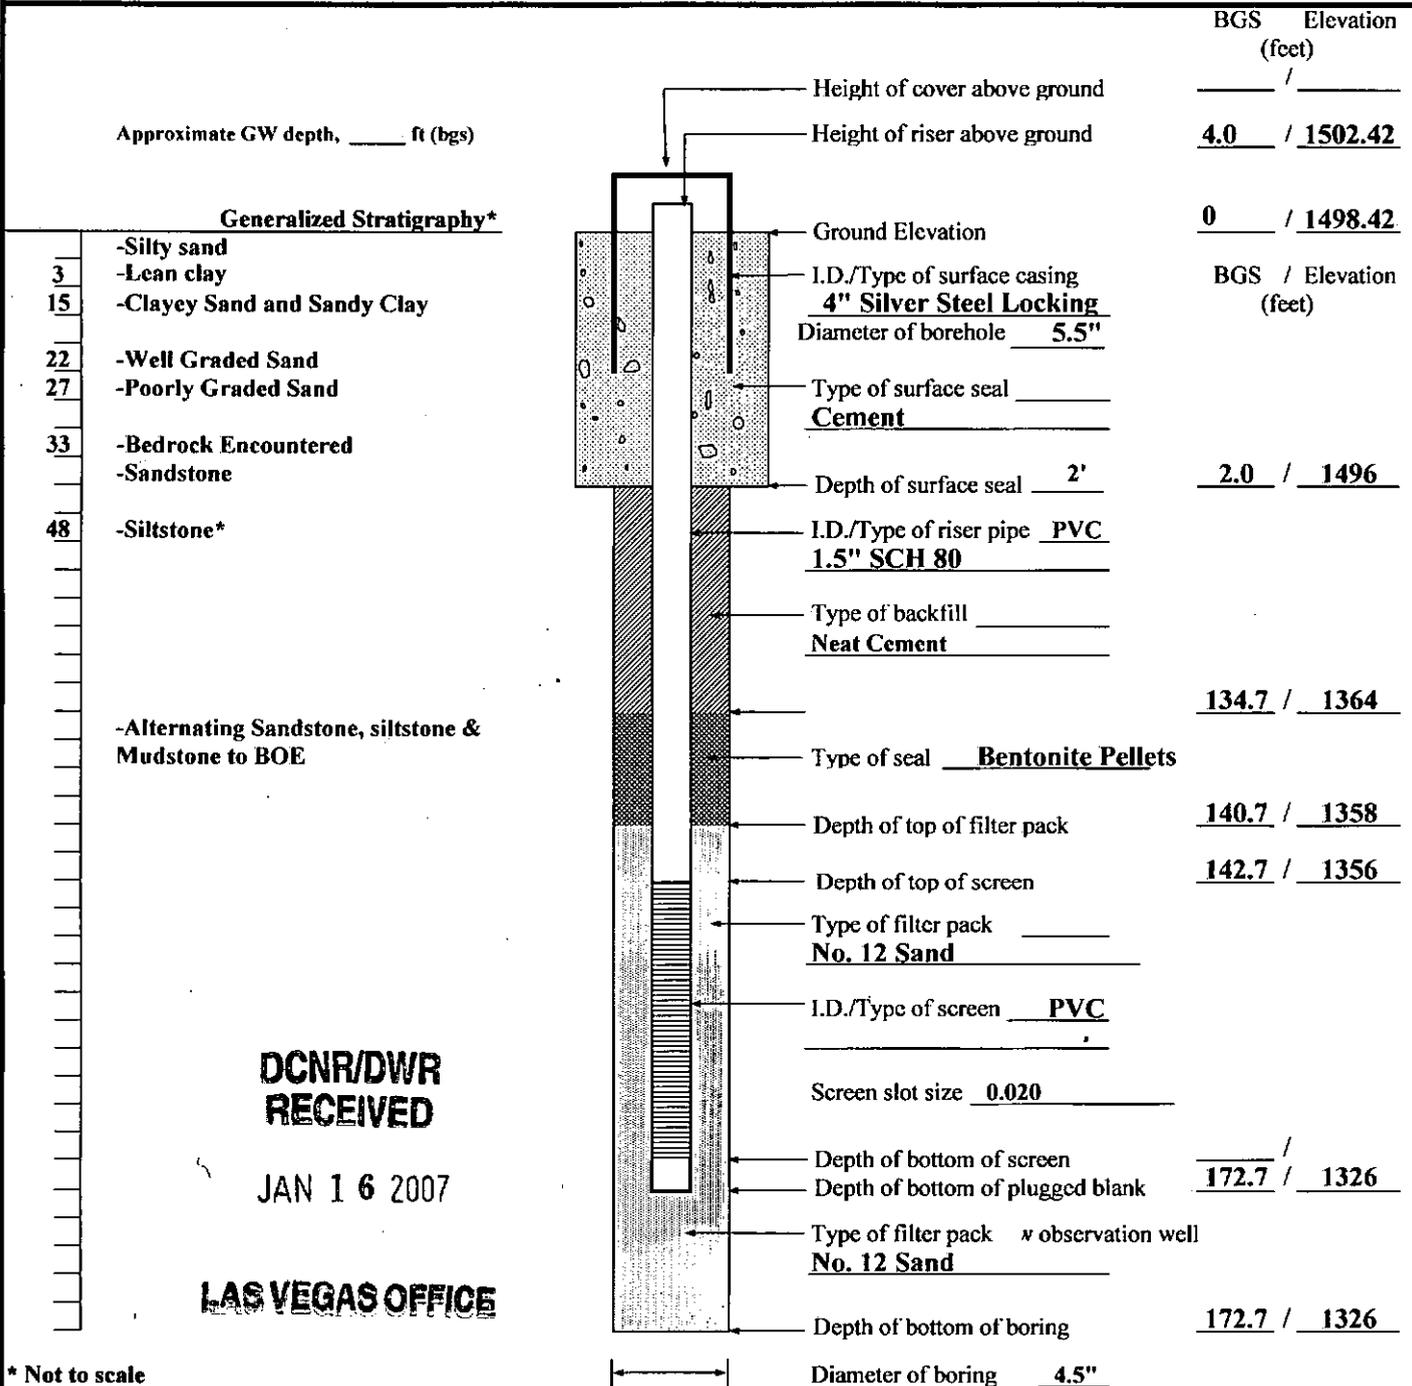

**DCNR/DWR
RECEIVED**

JAN 16 2007

LAS VEGAS OFFICE

* Not to scale