



Date Checked	Checked By	Job Number	By	Date	Calc.	Sheet No.
	A. BRUSH	138533	B. STEELE Dan McTag	9/22/10		
Project			Subject			
VEGETATION MINESITE 2010 MW WORK PLAN			BW-32 Lithologic Log			

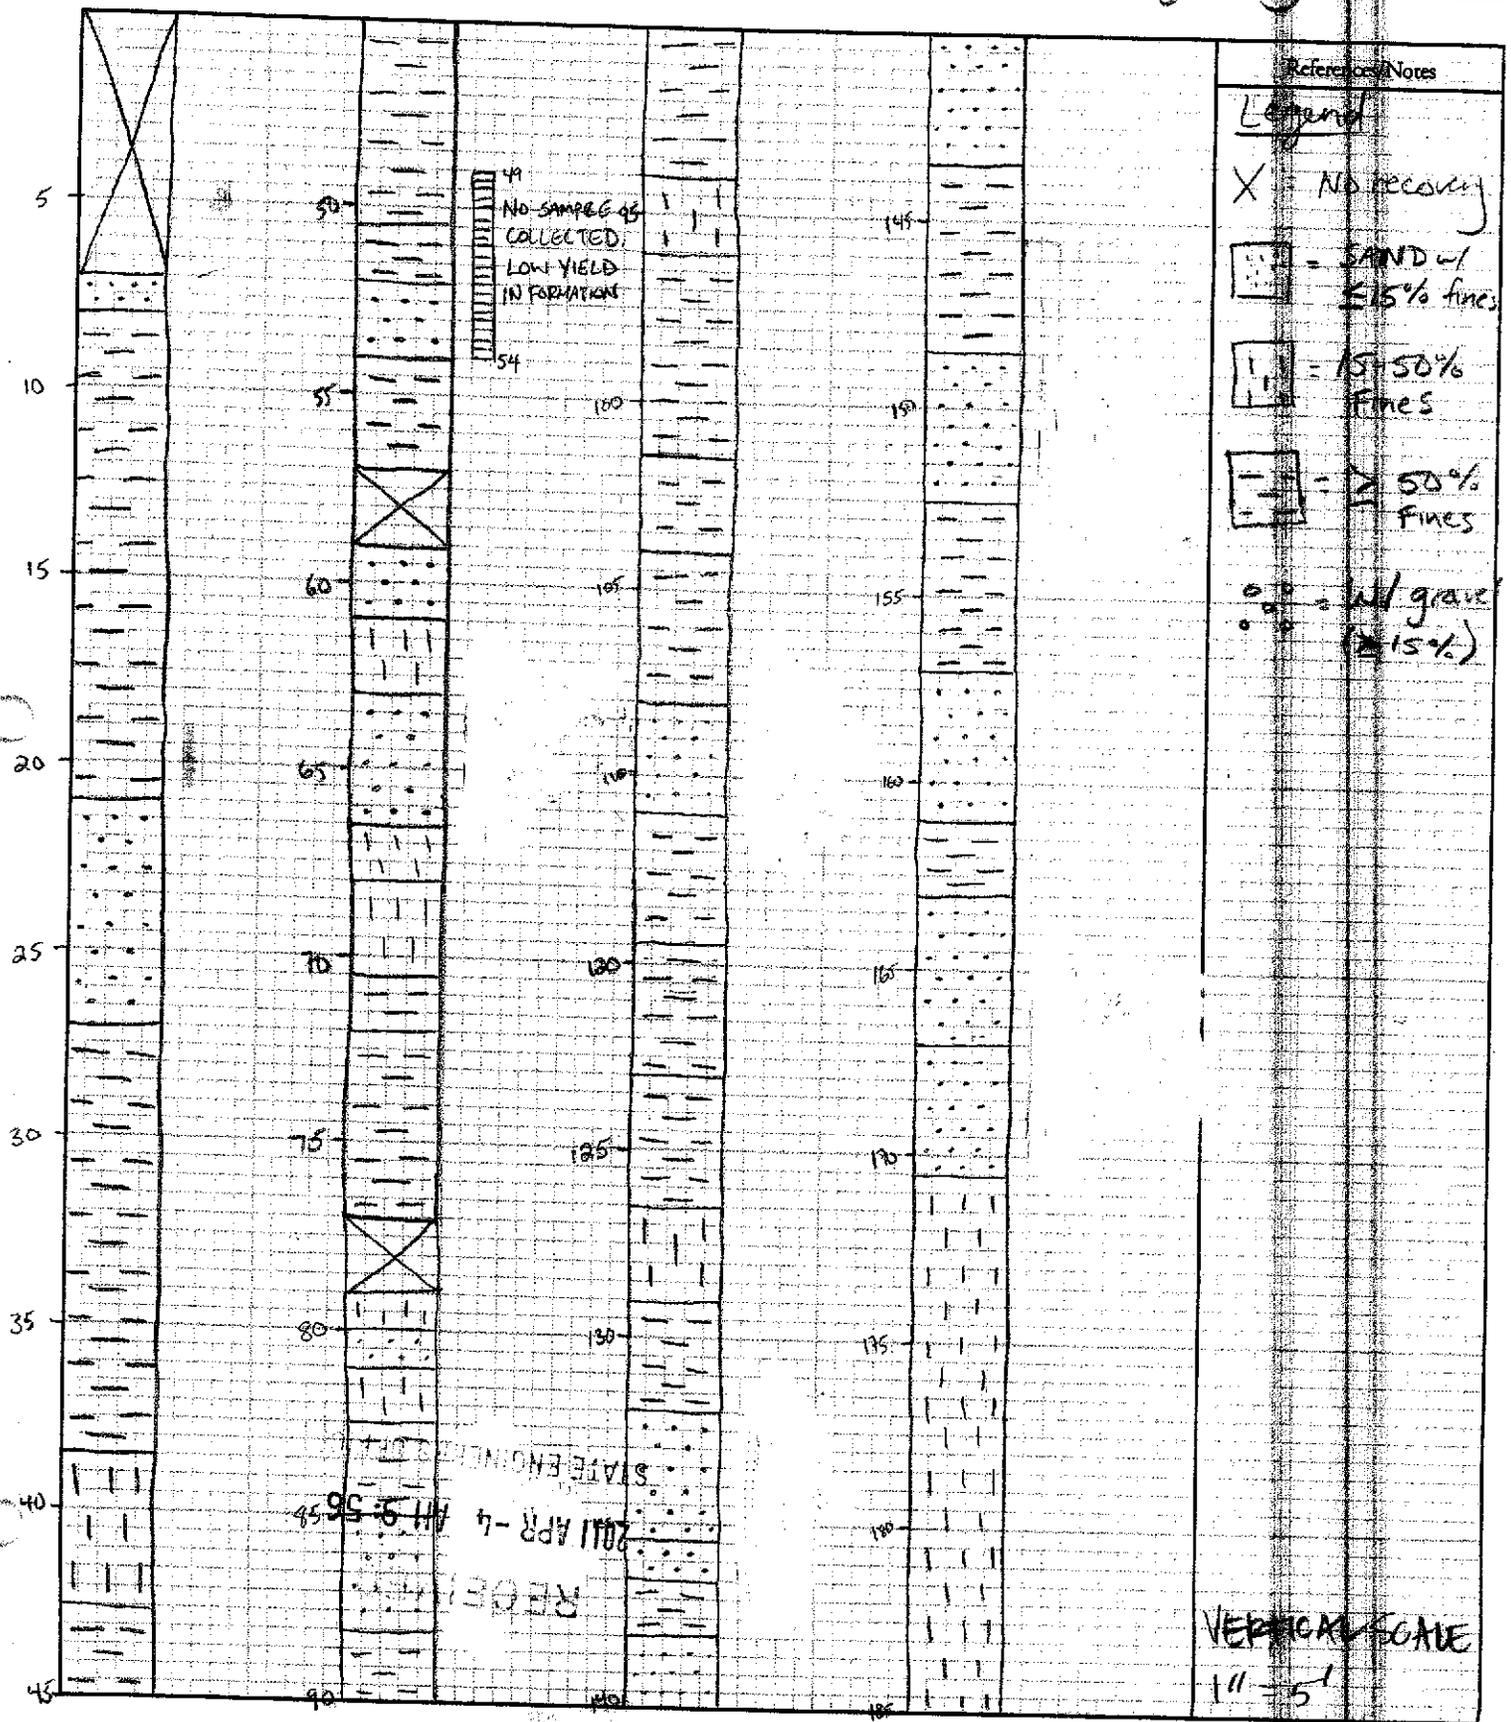



Date Checked	Checked By	Job Number	By	Date	Calc. No.	Sheet No.
	A. BRUSH	138533	D. STEELE Dan McCloy	9/12/10		2
Project			Subject			
Yerington Mine Site 2010 MHP Plan			BW-32 Lithologic Log			

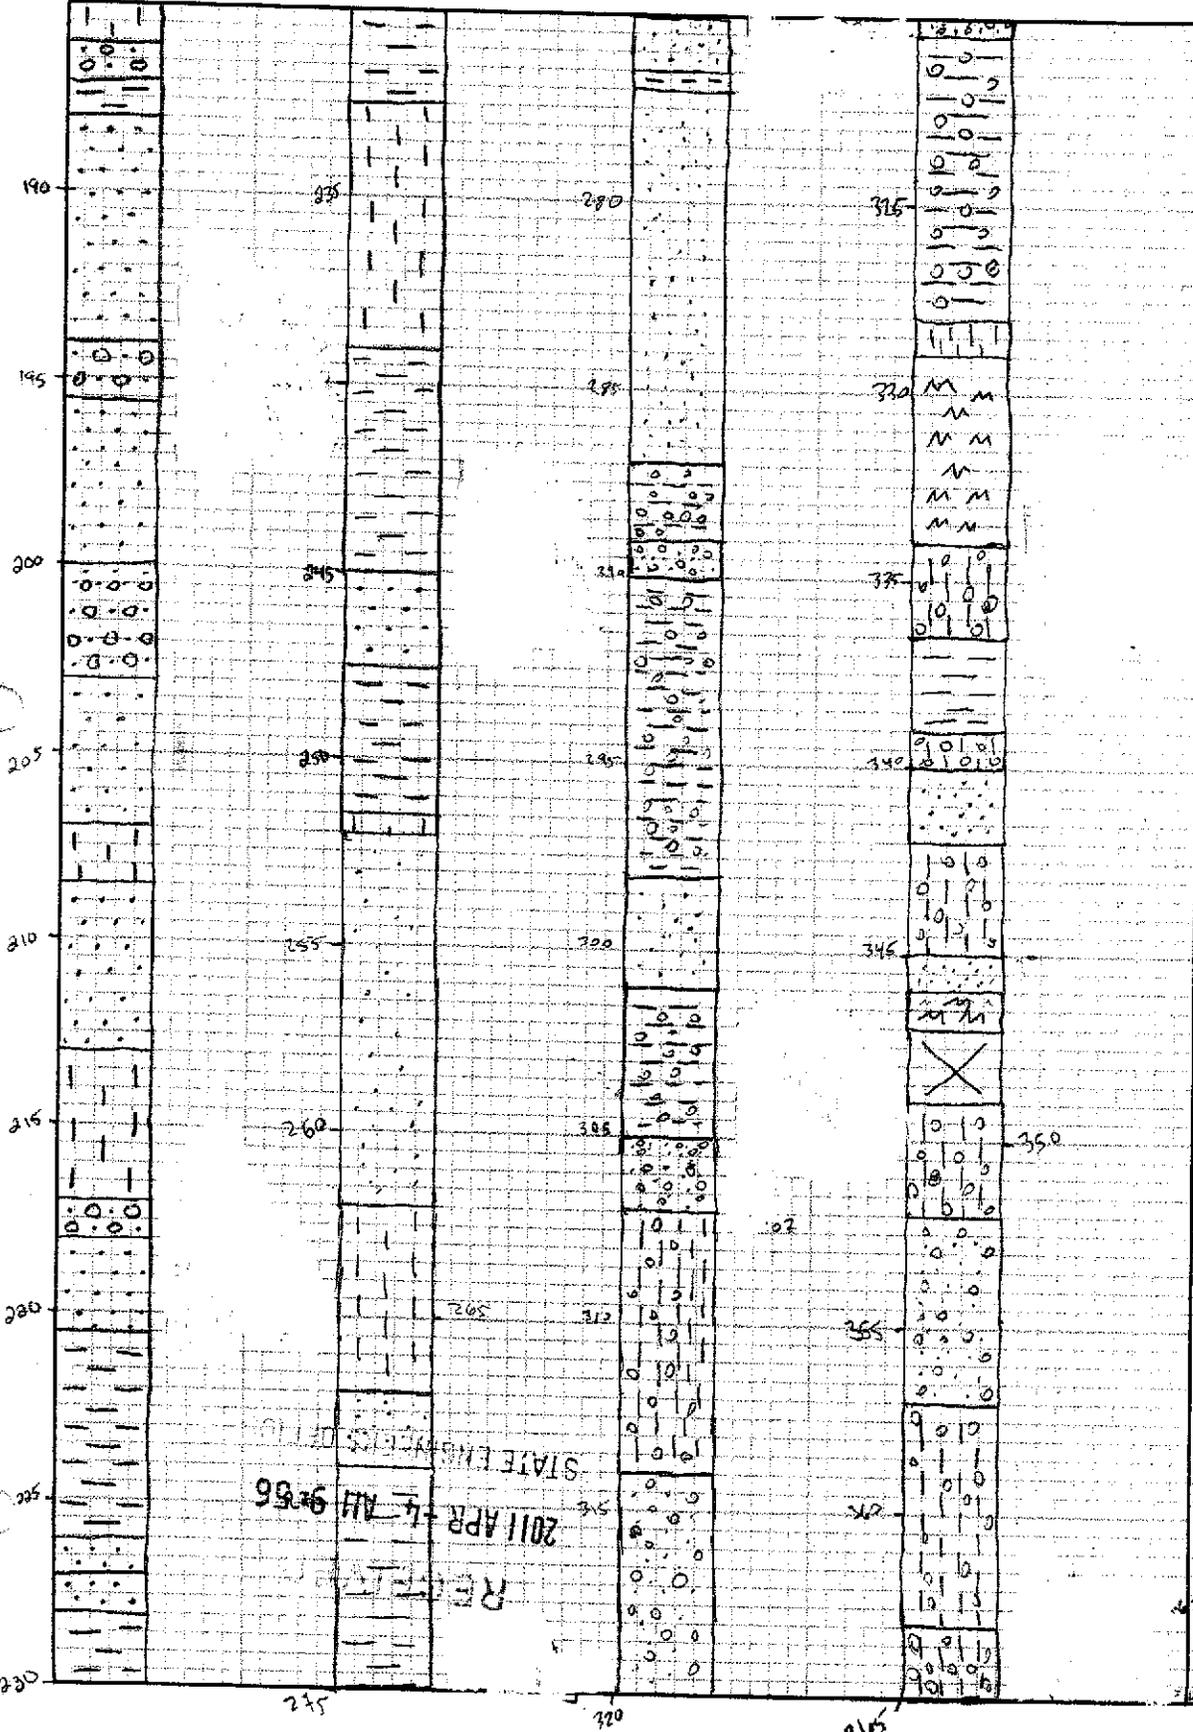

Reference	Notes
Legend	
X	No Recovery
[Pattern: dots]	Sand w/ 4-15% Fines
[Pattern: M]	5-50% Fines
[Pattern: horizontal lines]	2-10% Fines
[Pattern: circles]	w/ gravel 2-15%
M	Unconsolidated Rock

RECEIVED
 STATE ENGINEERS DIVISION
 2011 APR 14 AM 9:56

VERTICAL SCALE
1" = 5'



Date Checked	Checked By	Job Number	By	Date	Calc. No.	Sheet No.
	A. BRUSH	138553	Brian Steele	9/22/10	1019/110	3
Project				Subject		
Verington Mine Site 2000 Mu Plan				Blw-32 Lithology Log		

