


109 # 123095

BROWN AND CALDWELL

Date Checked	Checked By	Job Number	By	Date	Calc. No.	Sheet No.
		146001	C. STANGE	6/17/05		1
Project			Subject			
ADDITIONAL MONITOR WELL INSTALLATION			B-102 GENERALIZED LITHOLOGICAL LOG			

4350 ft depth

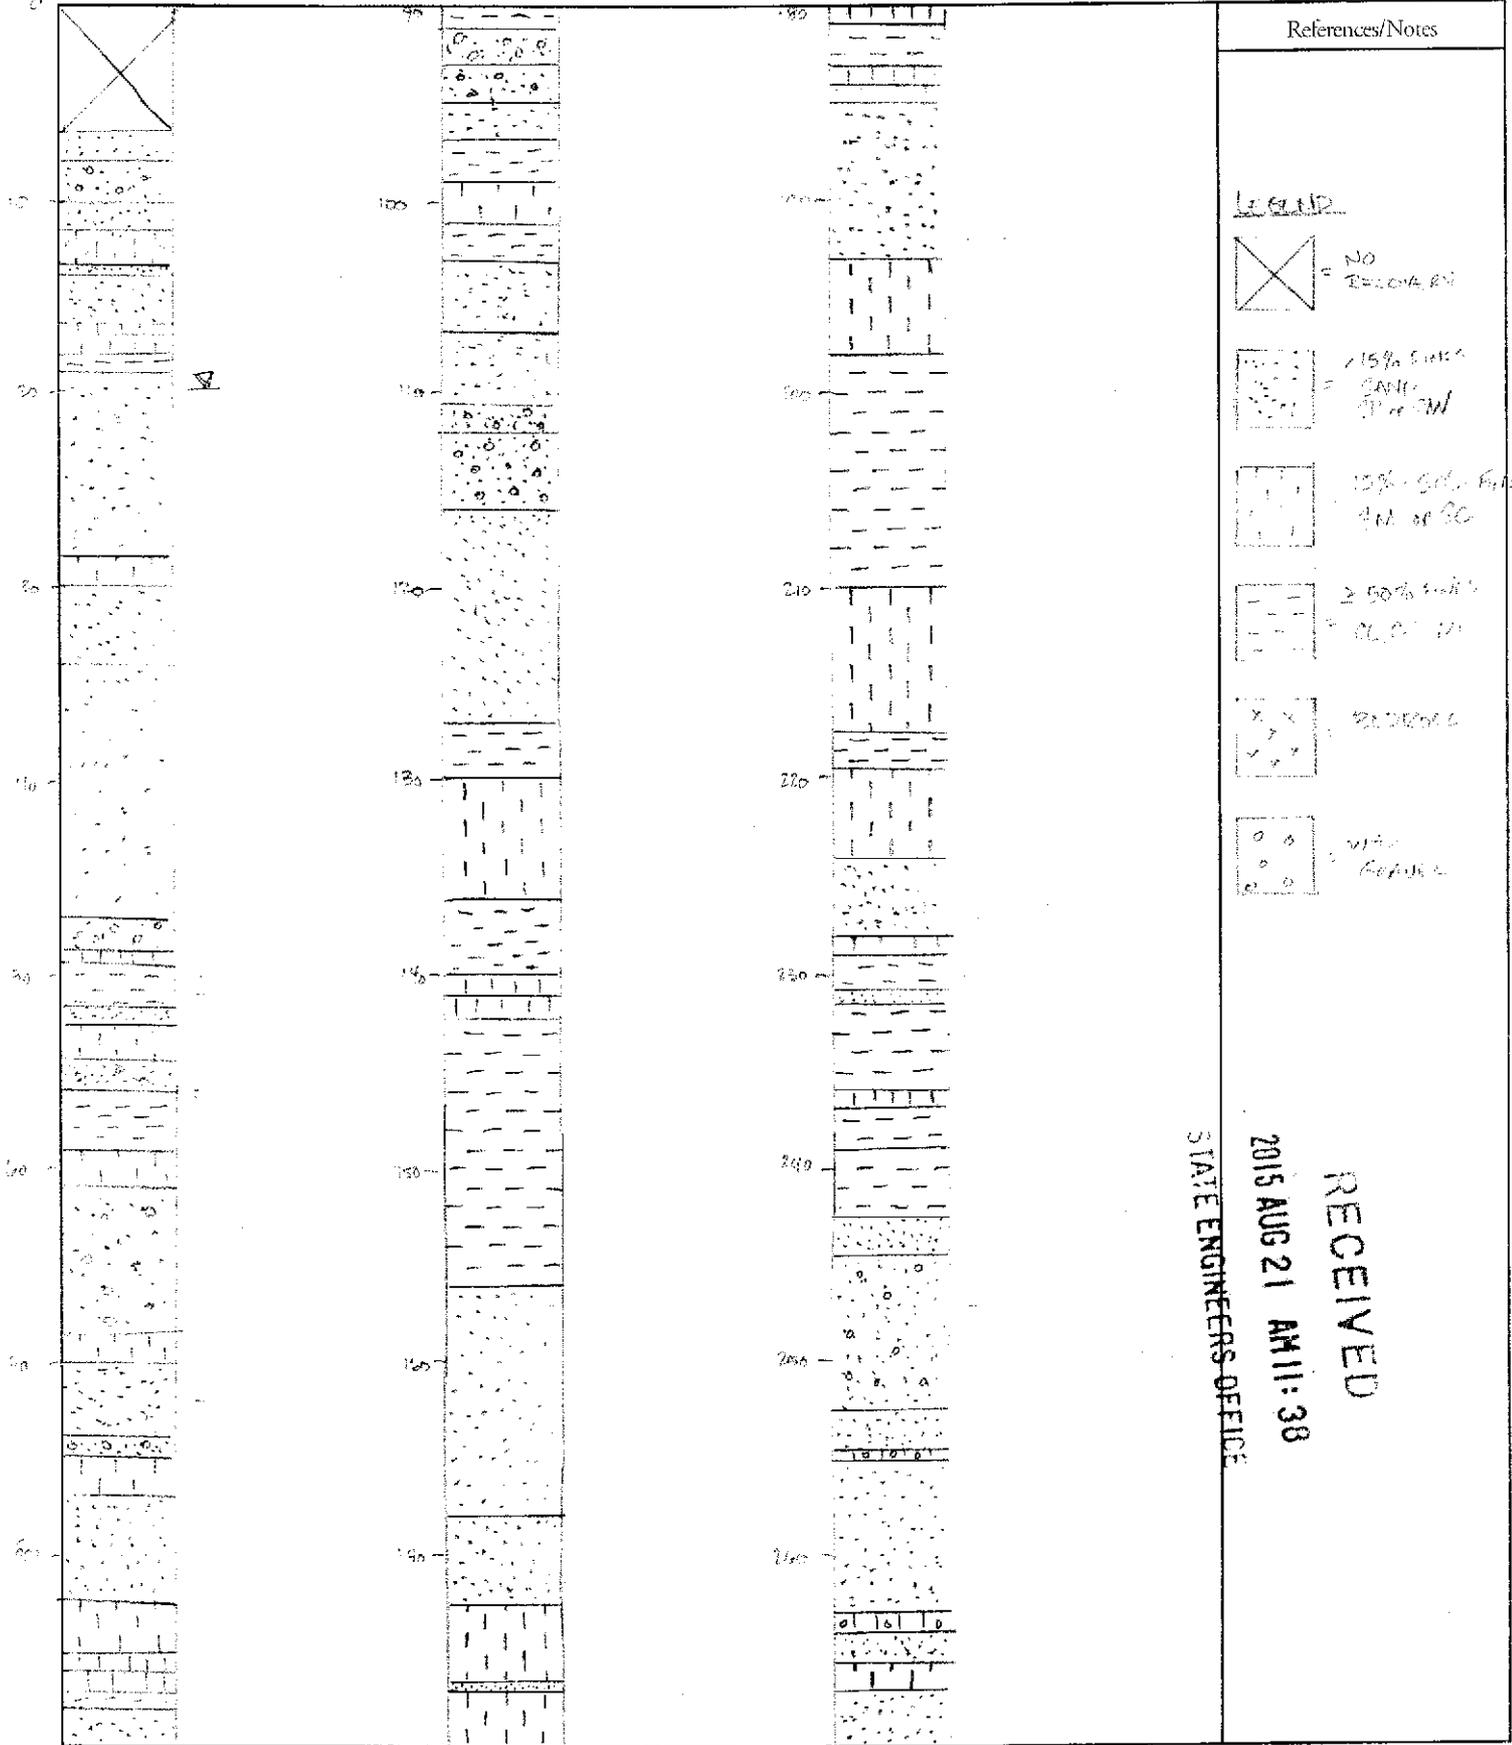


109 # 123095

BROWN AND CALDWELL

Date Checked	Checked By	Job Number	By	Date	Calc. No.	Sheet No.
		145904	C STRAUSS	6/11/15		2
Project			Subject			
ADDITIONAL MONITOR WELL INSTALLATION			B/W-63 GENERALIZED LITHOLOG LOG			

~4350 FT AMSL

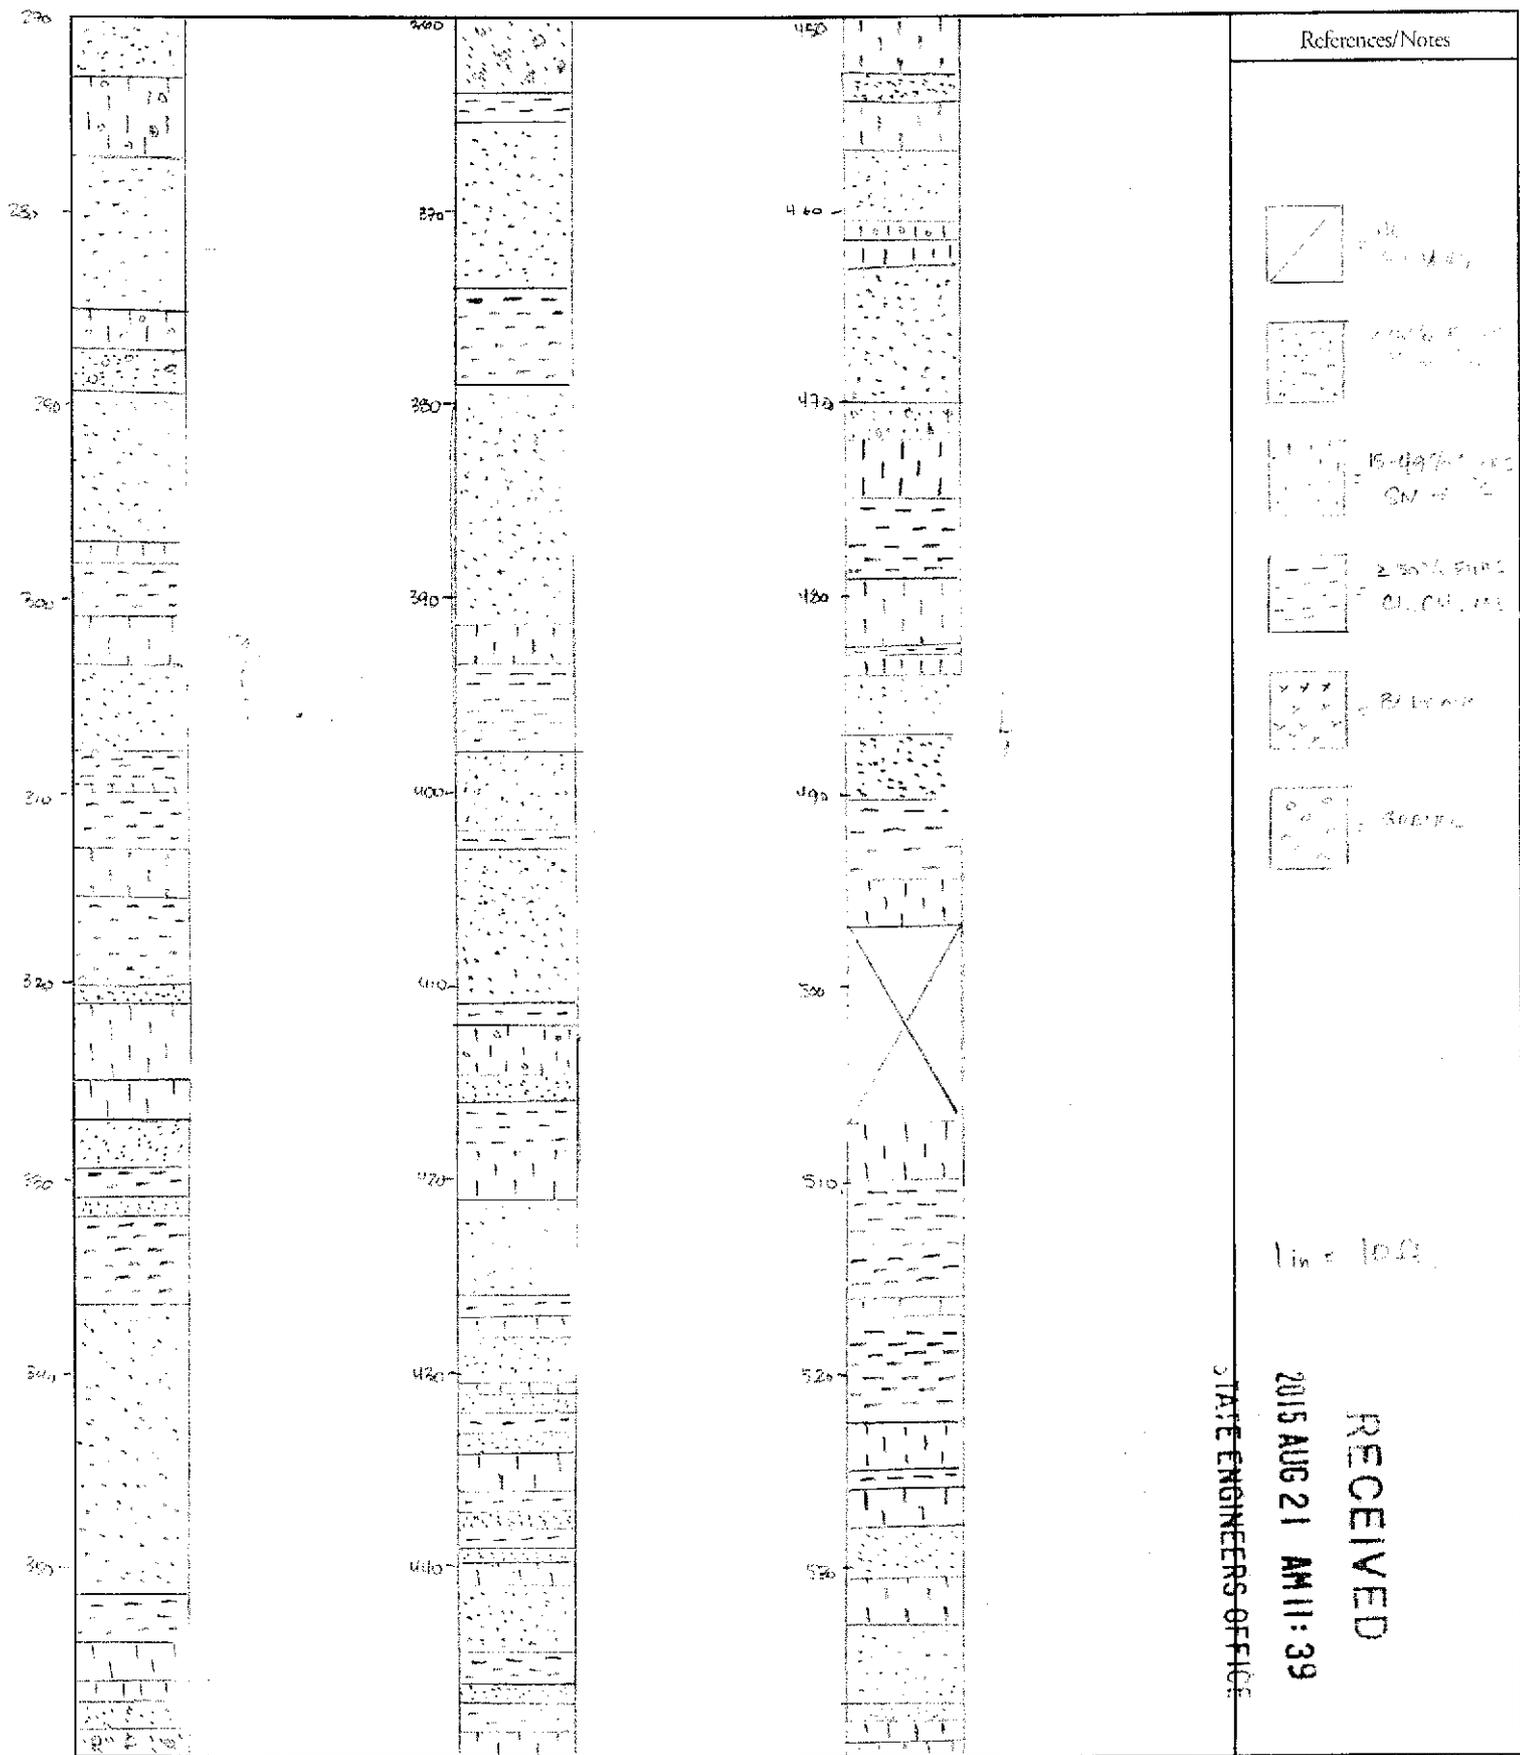


109 # 123095



Date Checked	Checked By	Job Number	By	Date	Calc. No.	Sheet No.
		1154084	C. STAVES			3
Project			Subject			
ADDITIONAL MW JOURNAL			B/W-68 GENERALIZED GEOTECHNICAL LOG			

W/SD - ANGL

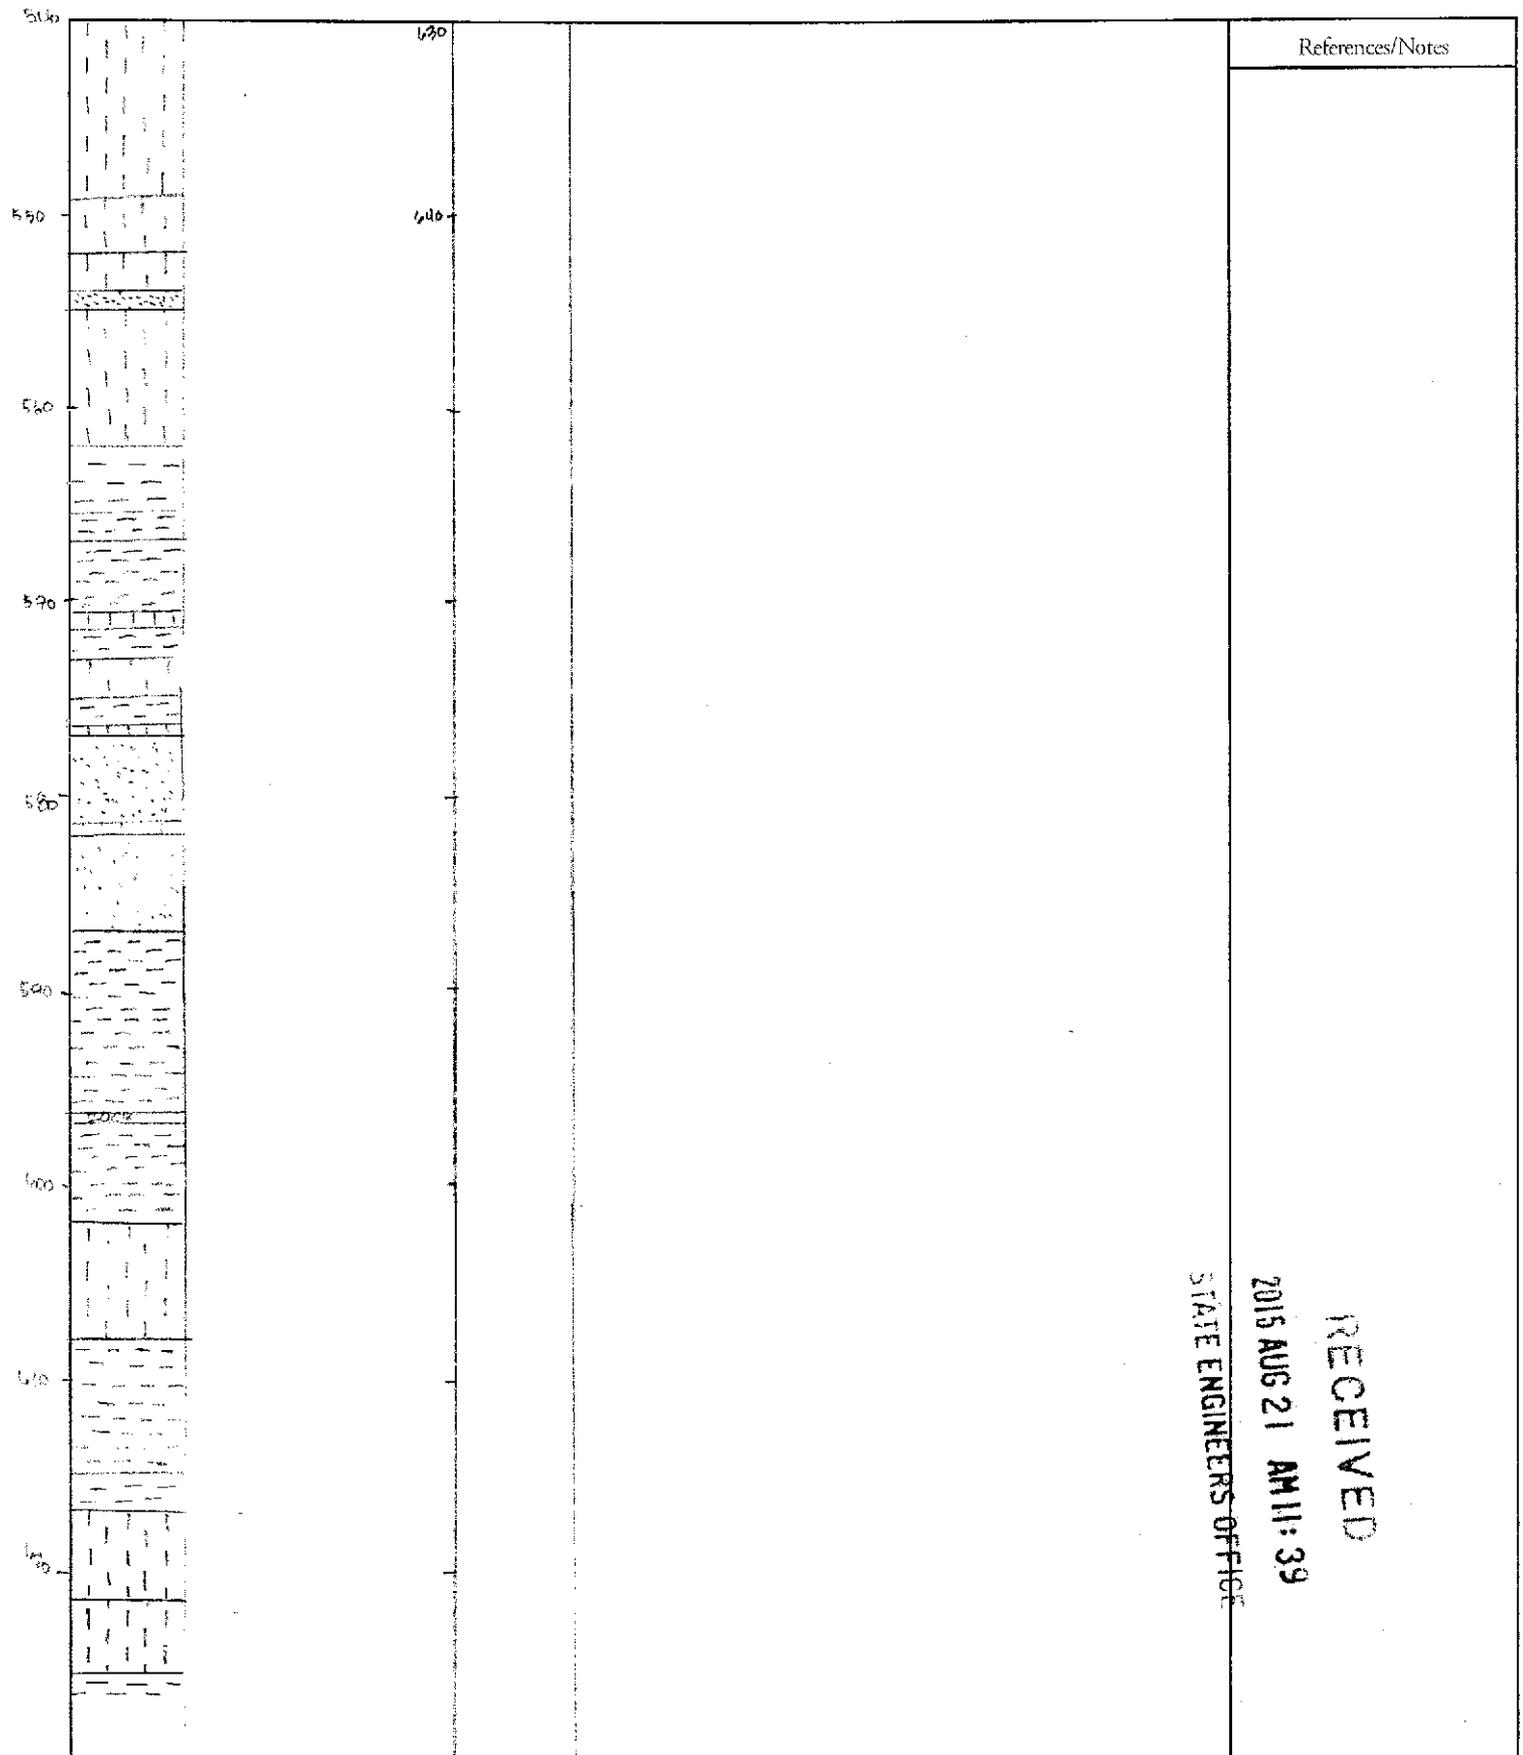

RECEIVED
 2015 AUG 21 AM 11:39
 STATE ENGINEERS OFFICE