


POW-18

LITHOLOGY

SILTSTONES

SILTSTONES

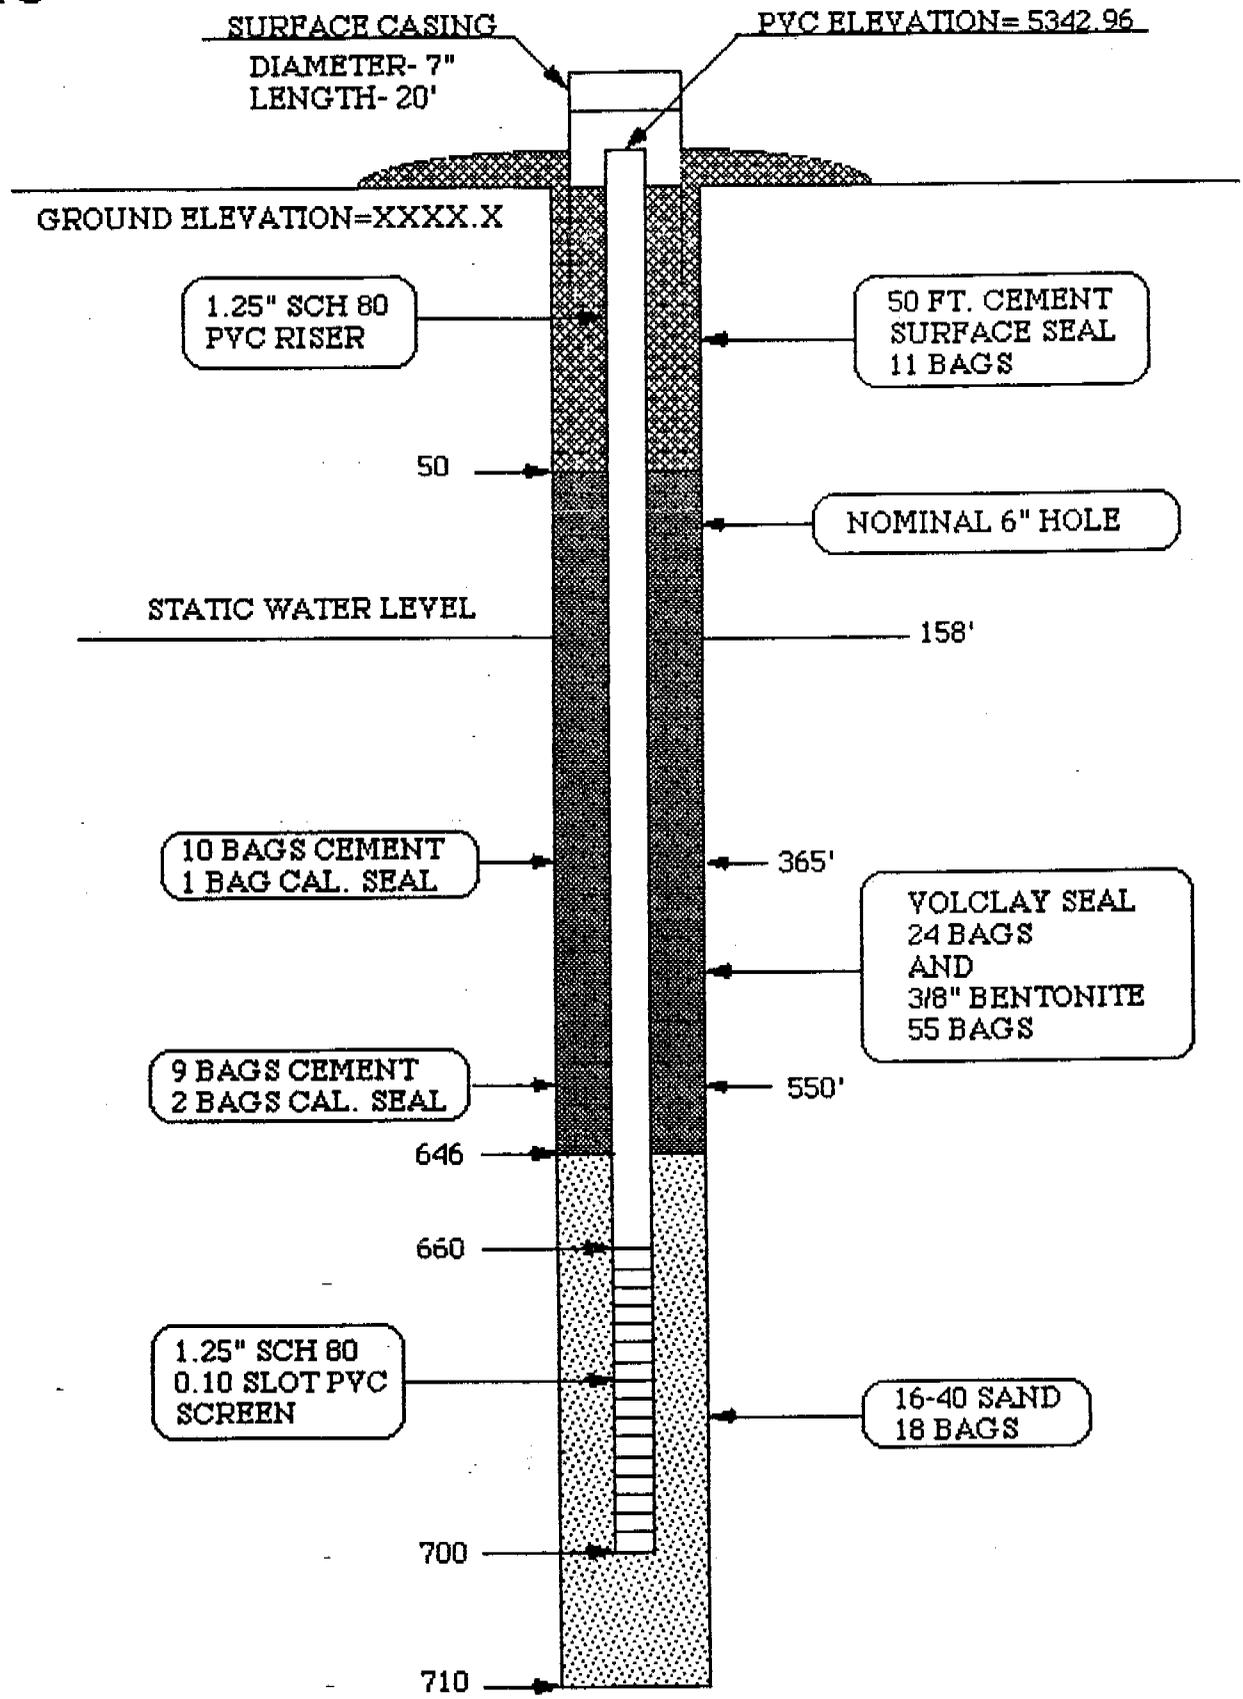

GROUND ELEVATION=XXXX.X

SURFACE CASING
DIAMETER- 7"
LENGTH- 20'

PVC ELEVATION= 5342.96

1.25" SCH 80
PVC RISER

50 FT. CEMENT
SURFACE SEAL
11 BAGS

50

NOMINAL 6" HOLE

STATIC WATER LEVEL

158'

10 BAGS CEMENT
1 BAG CAL. SEAL

365'

VOLCLAY SEAL
24 BAGS
AND
3/8" BENTONITE
55 BAGS

9 BAGS CEMENT
2 BAGS CAL. SEAL

550'

646

660

1.25" SCH 80
0.10 SLOT PVC
SCREEN

16-40 SAND
18 BAGS

700

710

POPOVICH FORMATION

DRAWING NOT TO SCALE