



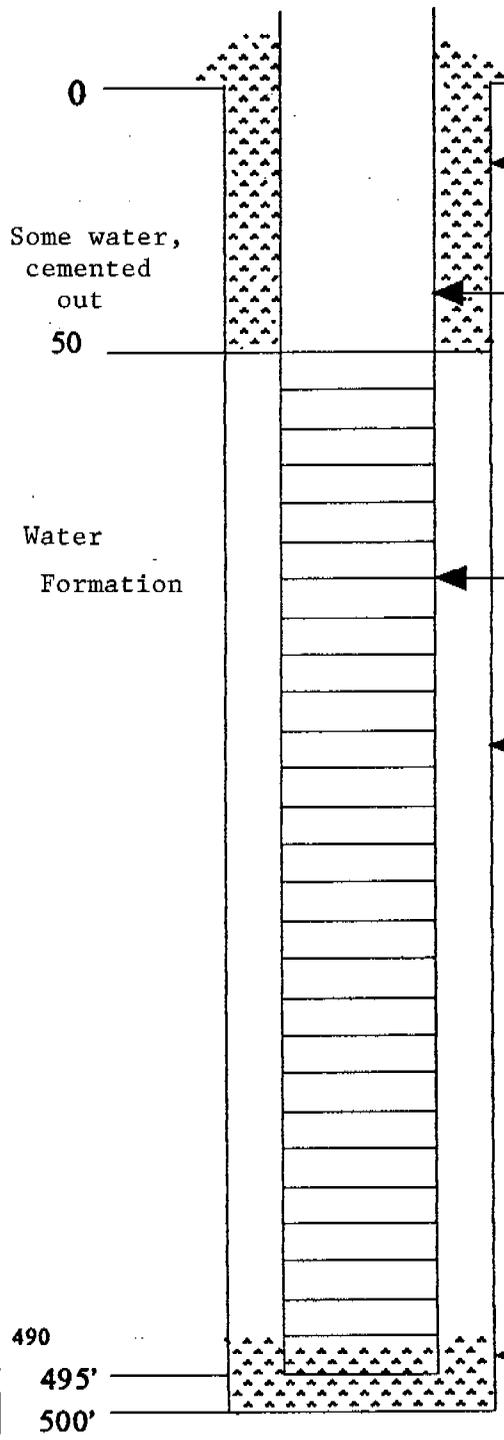

# GNTW-8

## LITHOLOGY

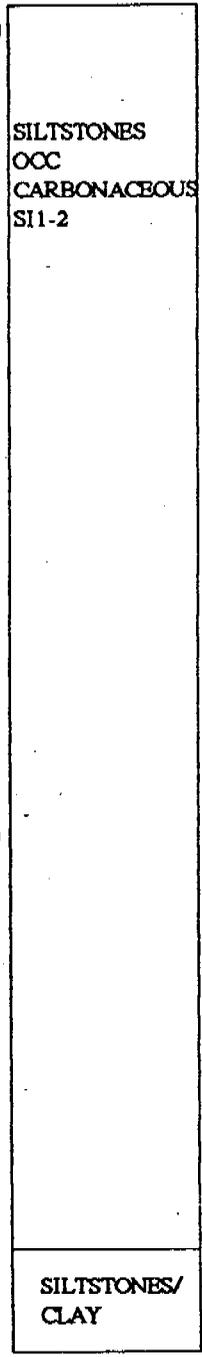

GROUND ELEV. 5642.31 FEET

CEMENT SURFACE SEAL

8" BLANK CASING

8" WELL SCREEN

NOMINAL 12" INCH HOLE

CEMENT BOTTOM SEAL

## RODEO CREEK SILTSTONES

DRAWING NOT TO SCALE