


WELL NAME: MO 19-21

LOCATION: 48238.8N / 17428.8E

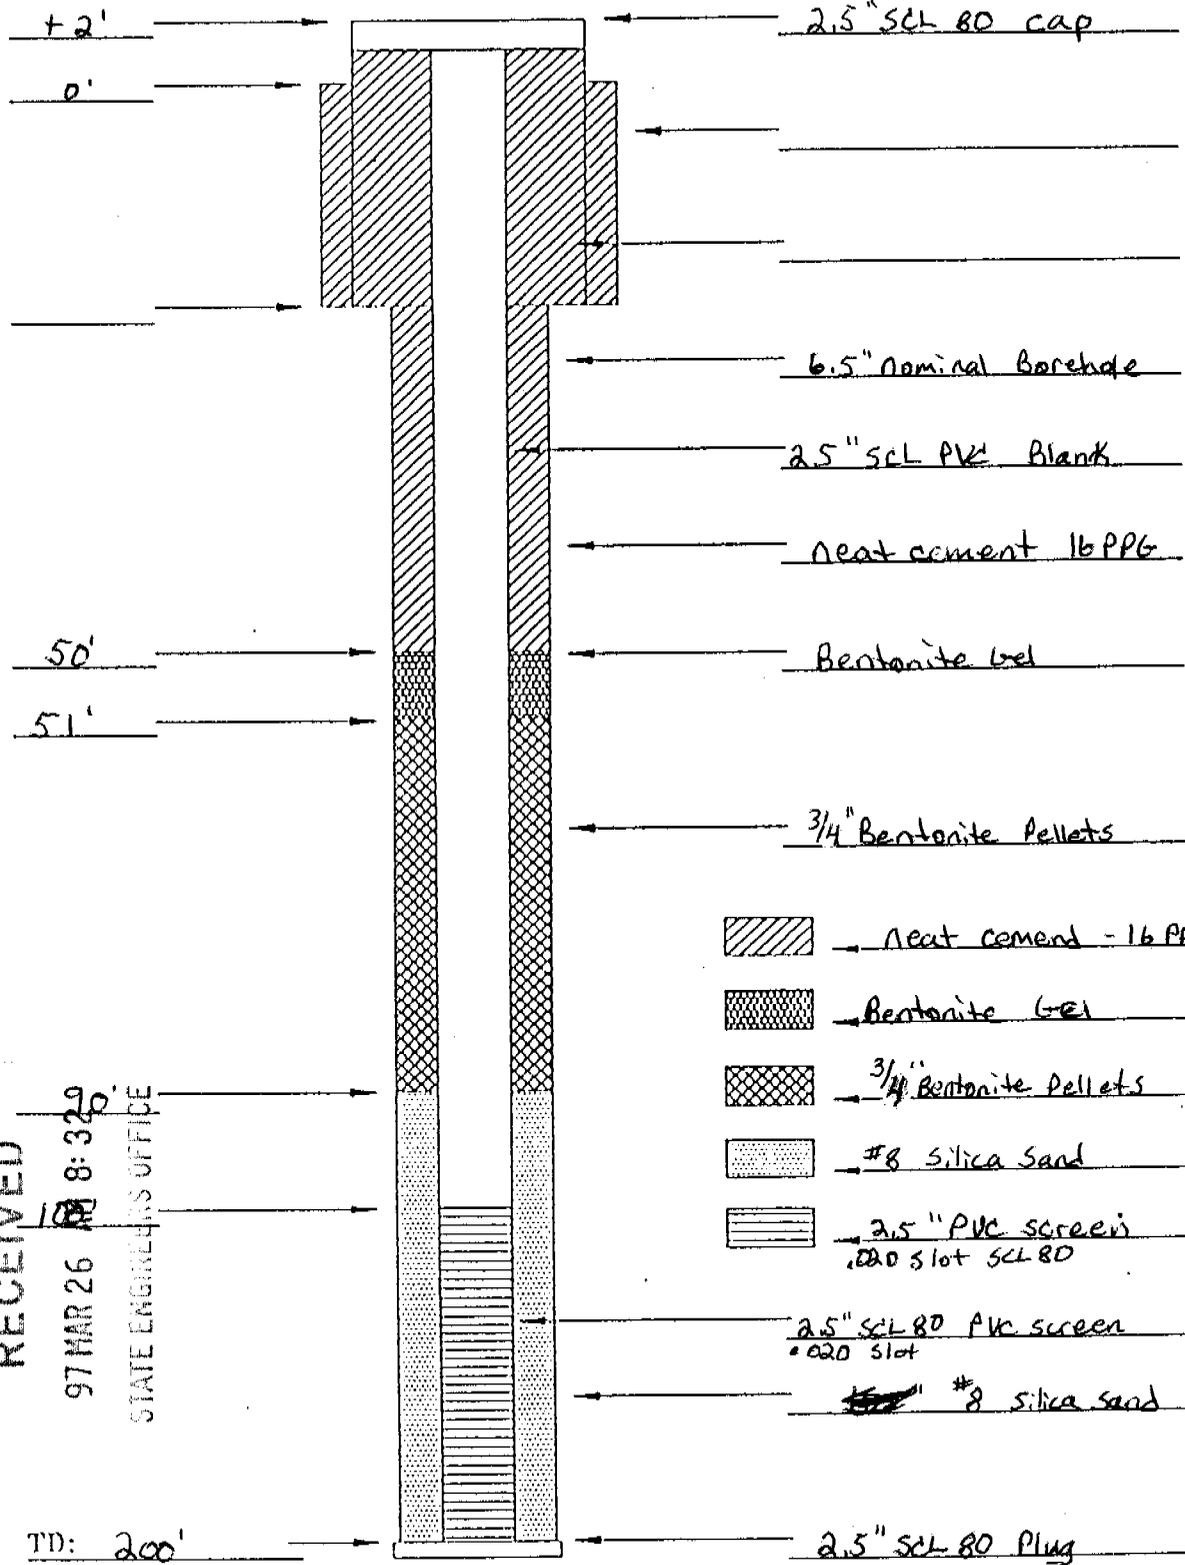

RECEIVED

97 MAR 26 8:32 AM  
STATE ENGINEER'S OFFICE

TD: 200'

-  Neat cement - 16 PPG
-  Bentonite Gel
-  3/4" Bentonite Pellets
-  #8 silica sand
-  2.5" PVC screen  
.020 slot SCL 80
-  #8 silica sand